




km 7+026  
W=0,47m²  
N=0,09m²

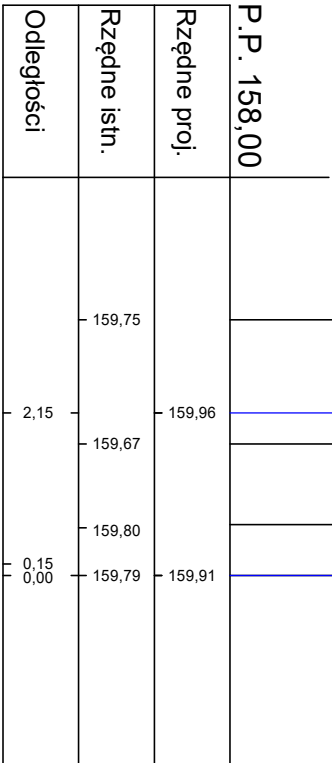


km 7+106  
W=0,58m²  
N=0,07m²

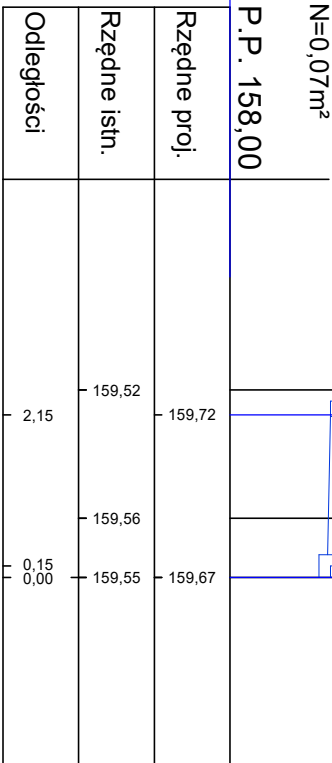


km 6+966  
W=0,28m²  
N=0,49m²

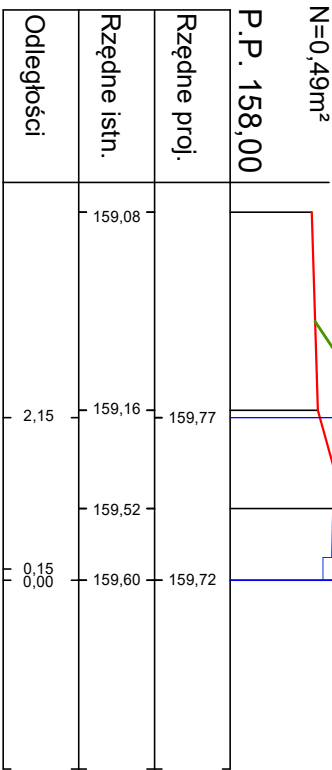


km 7+046  
W=0,47m³  
N=0,11m²

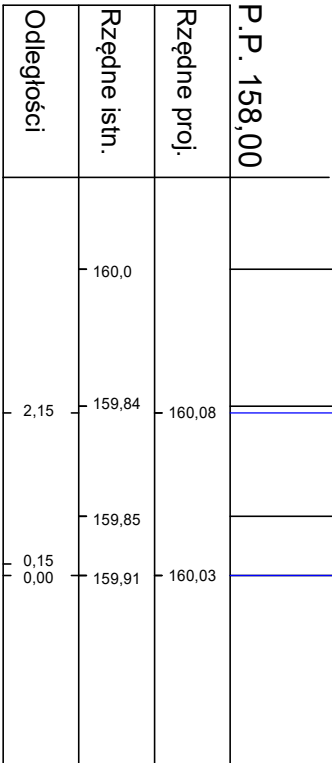


km 7+126  
W=0,58m²  
N=0,07m²

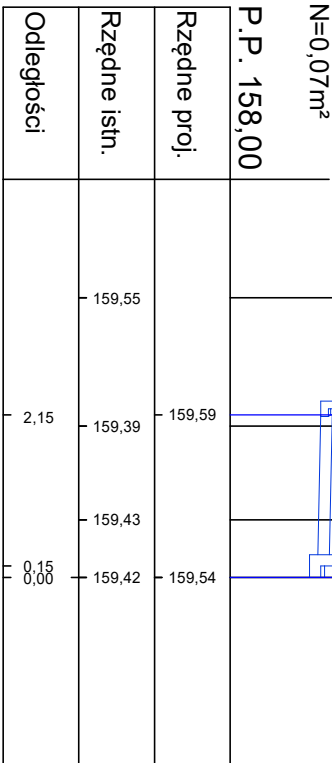


km 6+986  
W=0,35m²  
N=0,29m²

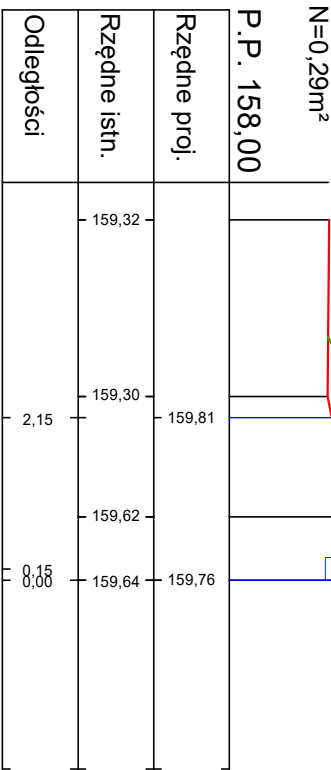


km 7+066  
W=0,51m²  
N=0,12m²

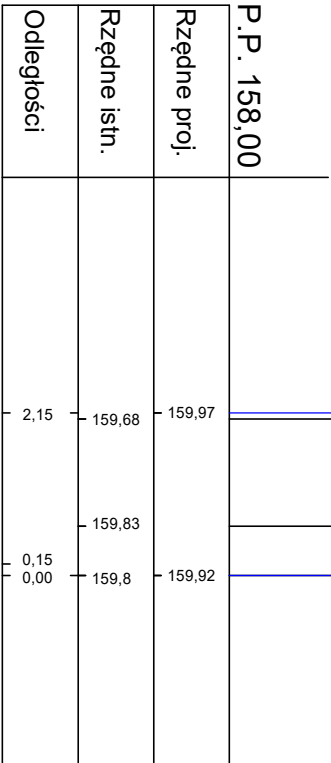


km 7+146  
W=0,56m²  
N=0,10m²

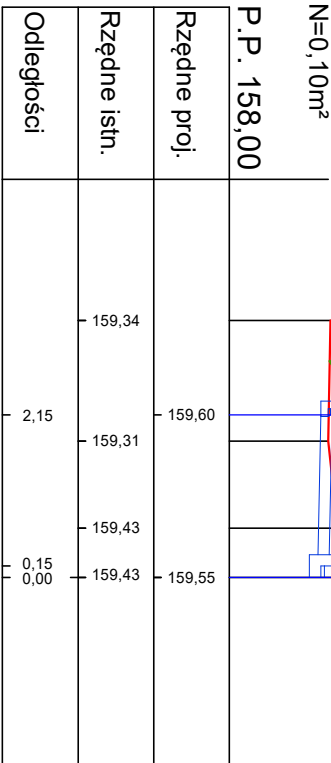

km 7+006  
W=0,07m²  
N=0,27m²

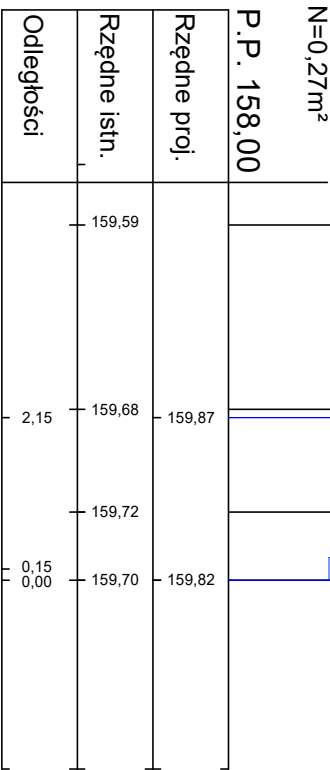

km 7+086  
W=0,56m²  
N=0,06m²

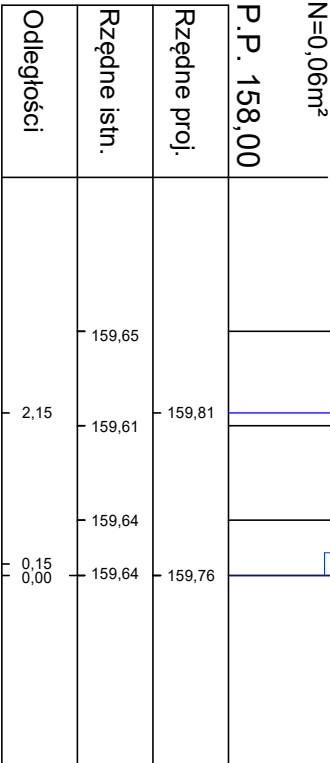

|                                                                             |                                                                                                   |  |  |                              |                   |
|-----------------------------------------------------------------------------|---------------------------------------------------------------------------------------------------|--|--|------------------------------|-------------------|
| OKNO PROJEKT Jarosław Kowieski, ul. Wł. Jagiełły 9/57 21-500 Biała Podlaska |                                                                                                   |  |  |                              |                   |
| Investor                                                                    | Wójt Gminy Stara Kornica<br>Stara Kornica 191, 08-205 Stara Kornica                               |  |  |                              |                   |
| Obiekt                                                                      | Przebudowa drogi powiatowej nr 2047W polegająca na budowie drogi dla pieszych w m. Wólka Nosowska |  |  |                              |                   |
| Nazwa rysunku                                                               | PRZEKROJE POPRZECZNE                                                                              |  |  | Skala: 1:100                 |                   |
| Stanowisko                                                                  | Imię i nazwisko                                                                                   |  |  | Specjalność nr uprawnień     | Data<br>03.2026r. |
| Projektant                                                                  | mgr inż. Tomasz Mikołajuk                                                                         |  |  | inżynieria drogowa LUB/00171 |                   |
|                                                                             | PO00/12                                                                                           |  |  |                              |                   |
| Asystent                                                                    | mgr inż.Katarzyna Kowiesko                                                                        |  |  |                              | Nr rys.<br>6.1    |
| Asystent                                                                    | inż. Grzegorz Och                                                                                 |  |  |                              |                   |