




ZESTAWIENIE STALI

nr	profil	dlugosc	ilosc	ciężar 1szt	ciężar razem
	mm	mm	szt	kg	kg
1	I HEB 160	4460	1	78.21	312.84
2	360x20	360	1	20.35	20.35
3	180x12	180	1	3.06	3.06
4	śruba ø20	750	4	1.85	7.40
5	śruba ø12	L55 b30	4	0.07	0.28
Całkowity ciężar konstrukcji				kg	464.90

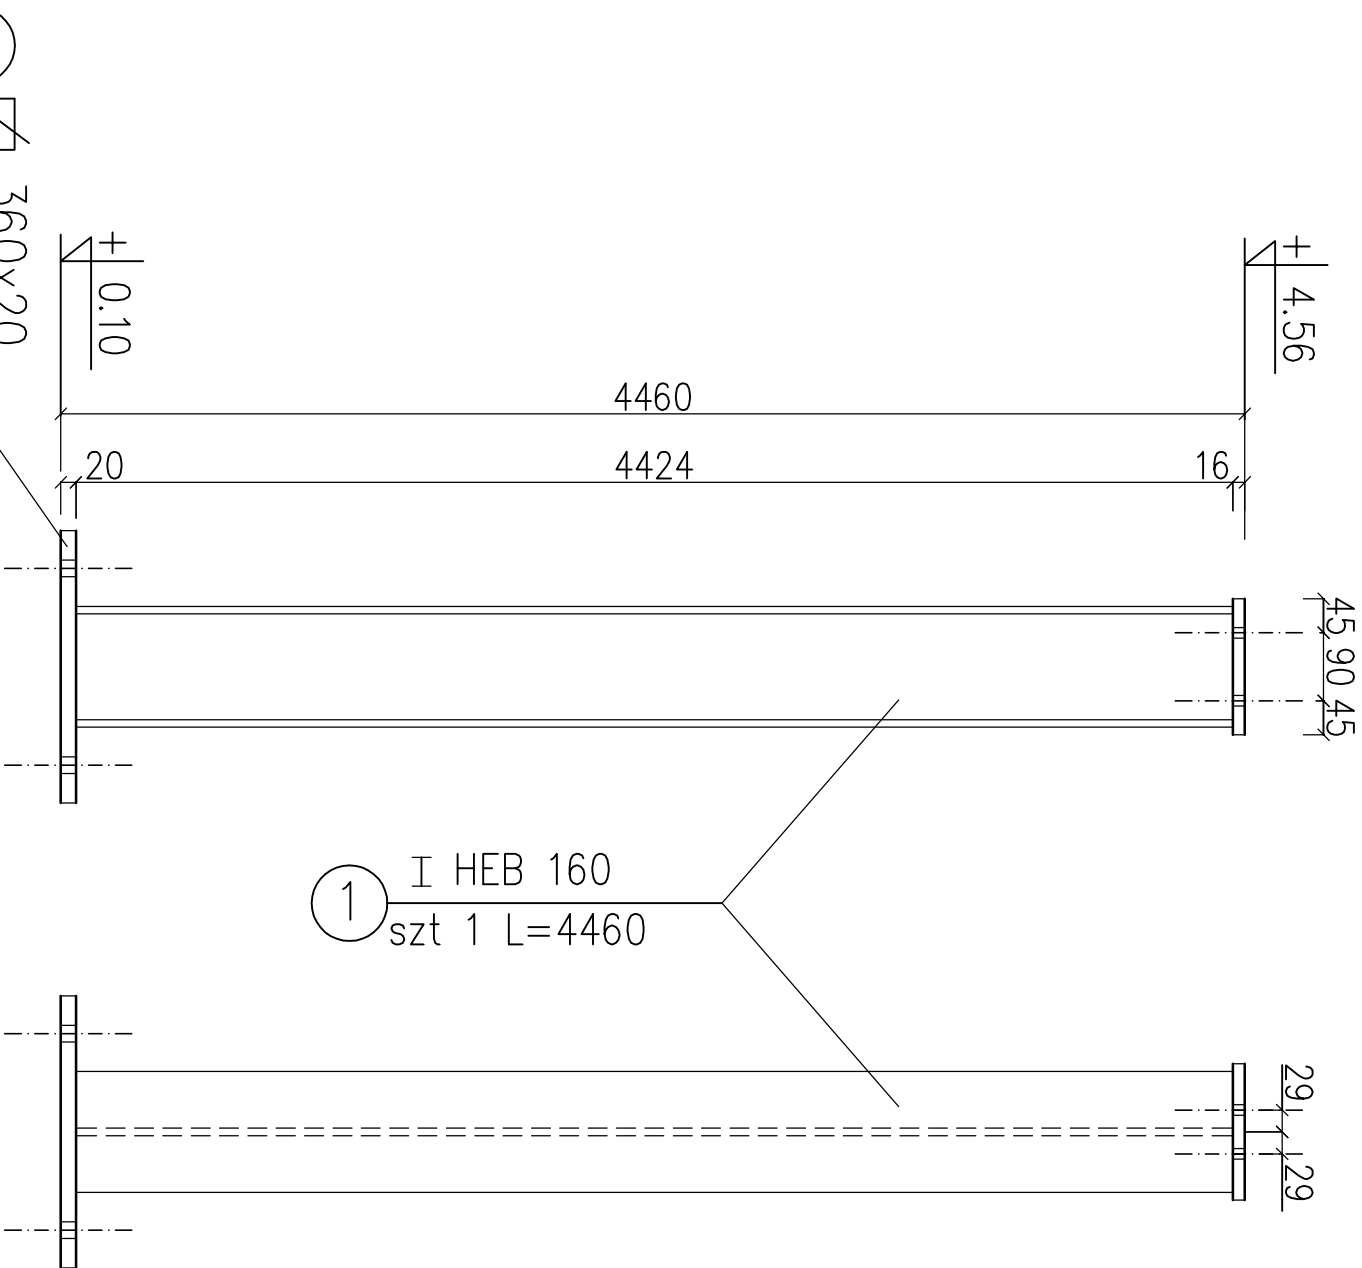

1 I HEB 160
szt 1 L=4460

2 360x20
L=360 szt1

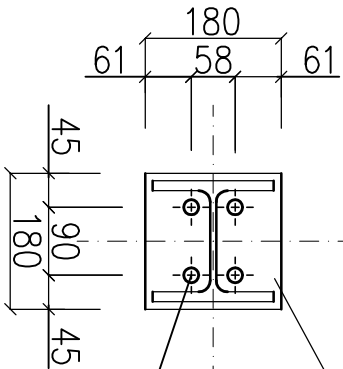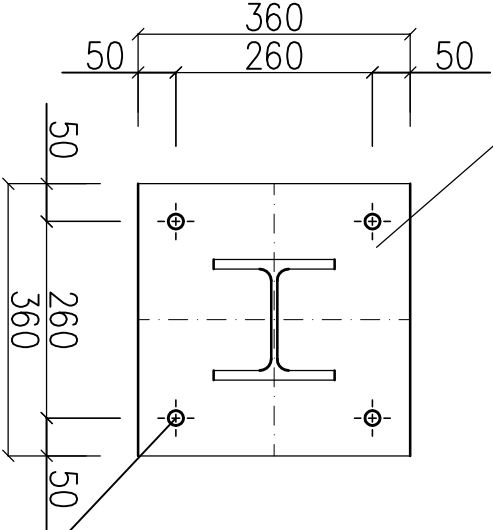

3 180x12
L=180 szt1

5 śruba M12 L=55 B=30
otwór 13 mm szt 4

śruba M16 L=750
otwór 20 mm szt 4

4

STAL S355JR
ŚRUBY KL5.8
ELEKTRODY EB146

Jednostka projektowa :		"ARCHITEKT- PROJEKT" sp. z o.o. ul.Mickiewicza 59 15-213 Białystok		Rodzaj opracowania : PT/PW - KONSTR	
Nazwa i adres obiektu :		Budownictwo hal sportowej przy budynku Liceum Ogólnokształcącego im. T. Kościuszki w Białym Podlesiu przy ul. 11 Listopada 6 o magazynie na sprzęt sportowy wraz z infrastrukturą towarzyszącą.		Nr rysunku : K/4	
Przedmiot :		SŁUP STALOWY		Skala : 1:10	
Branża :		Projektant :		Nr uprawnień :	
Konstrukcje		mgr inż. Marcin Lipski		Nr BI/100/02	
				06.03.2026	
Branża :		Sprawdzający:		Nr uprawnień :	