




A technical line drawing of a roof structure in cross-section. The drawing shows a curved roofline supported by a series of vertical posts. The roof is shown with a double line, indicating its thickness. The vertical posts are also shown with double lines. The base of the structure is a horizontal line. The drawing is a black and white line drawing.

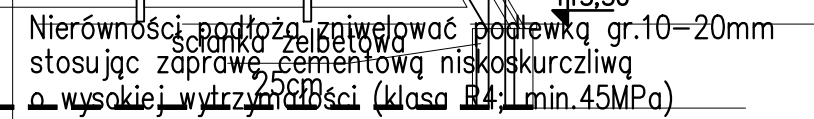

1. Rozpatrywać łącznie z opisem technicznym konstrukcji, pozostałymi rysunkami konstrukcji oraz projektami branżowymi.
2. Wymiary na rysunkach montażowych podano w cm.
3. Parametry materiałów konstrukcyjnych zgodnie z zamieszczonymi informacjami w tabeli.
4. Rzędne elementów konstrukcji podano w odniesieniu do poziomu $\pm 0,00$ projektowanego budynku.

ul. Jarosławka 16 | 93-524 Łódź
tel. 42 23 66 313 | info@dwarchitekci.pl

Uniwersytet Radomski im. Kazimierza Pułaskiego
ul. Jacka Malczewskiego 29 26-600 Radom

Remont i docieplenie pokrycia dachowego budynku
Wydziału Ekonomii i Finansów
w Radomiu przy ul. Chrobrego 31

Współpraca
mgr inż. Łukasz Boczkowski

Branża BUDOWLANA	Data 05.2026	
Stadium EKSPERTYZA STANU TECHNICZNEGO DACHU	Format A2	Skala 1:50/10

ERSP ERTTERTZTANGS TECHNIOZNESS BACHS	72
Rysunek	
Inwentaryzacja dachu budynku nad 2 im piętrem	

Nr Projektu 2604	Nr Rysunku K-R.3	Rewizja
Plik		