



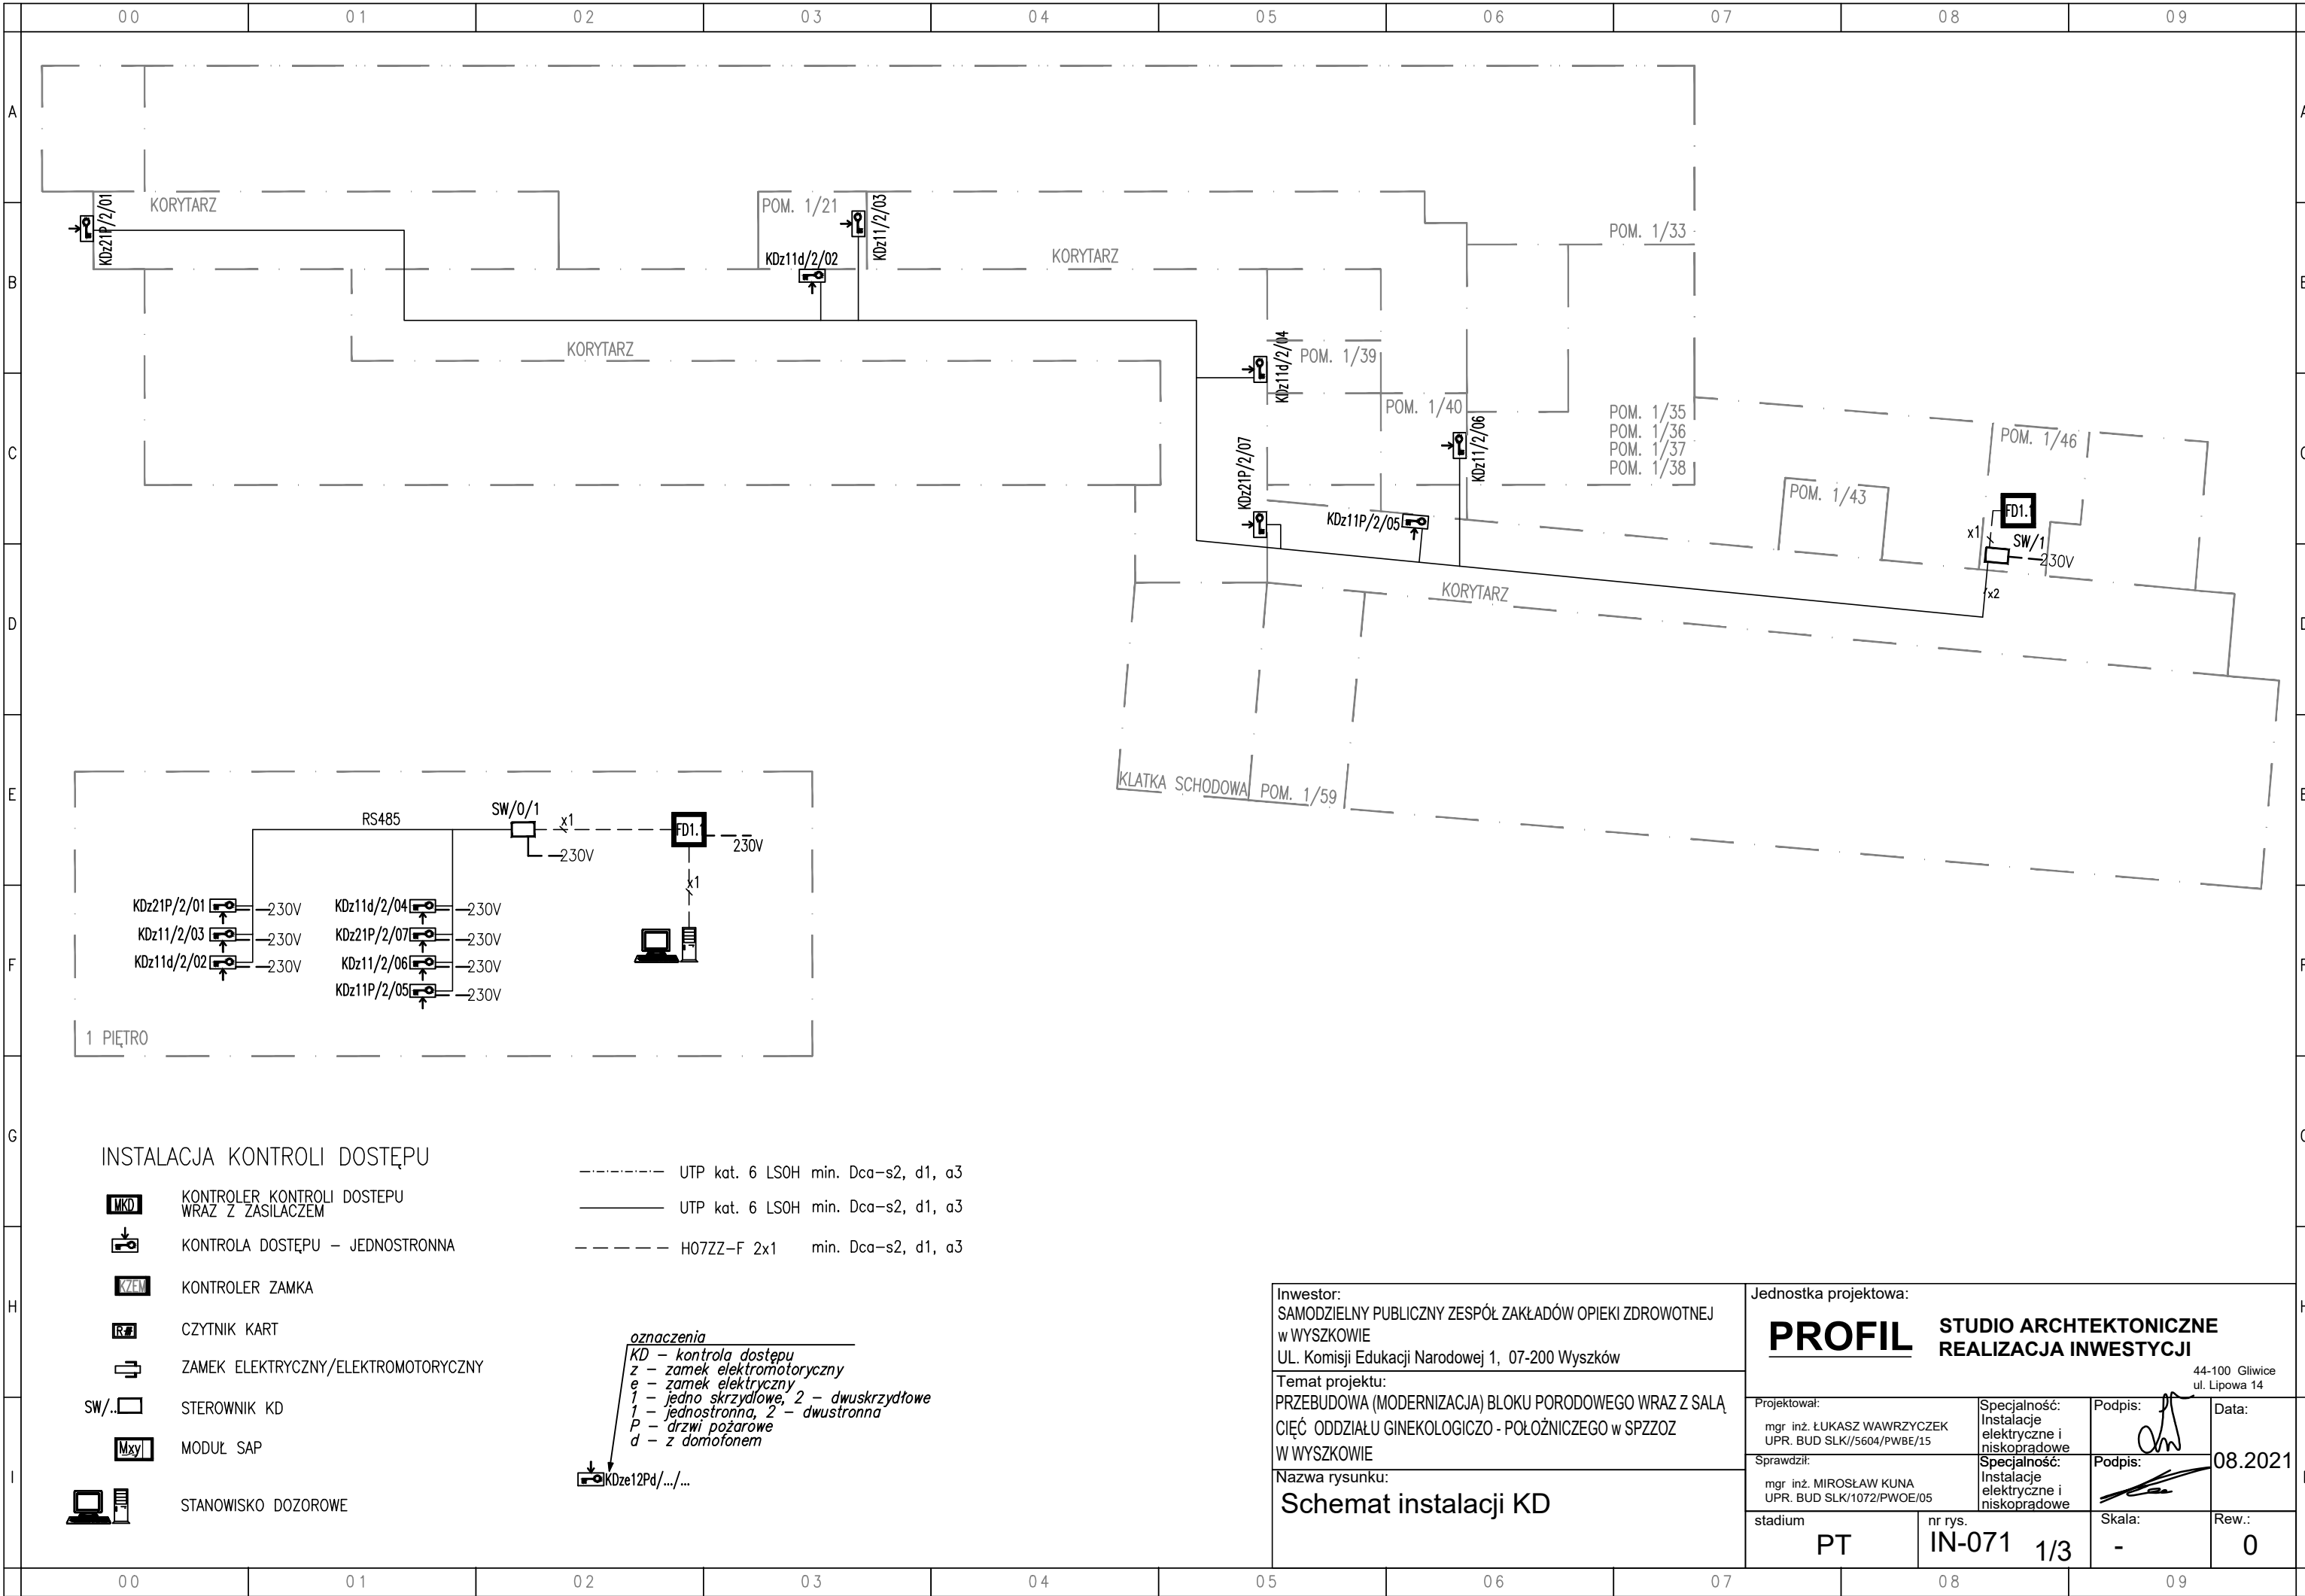

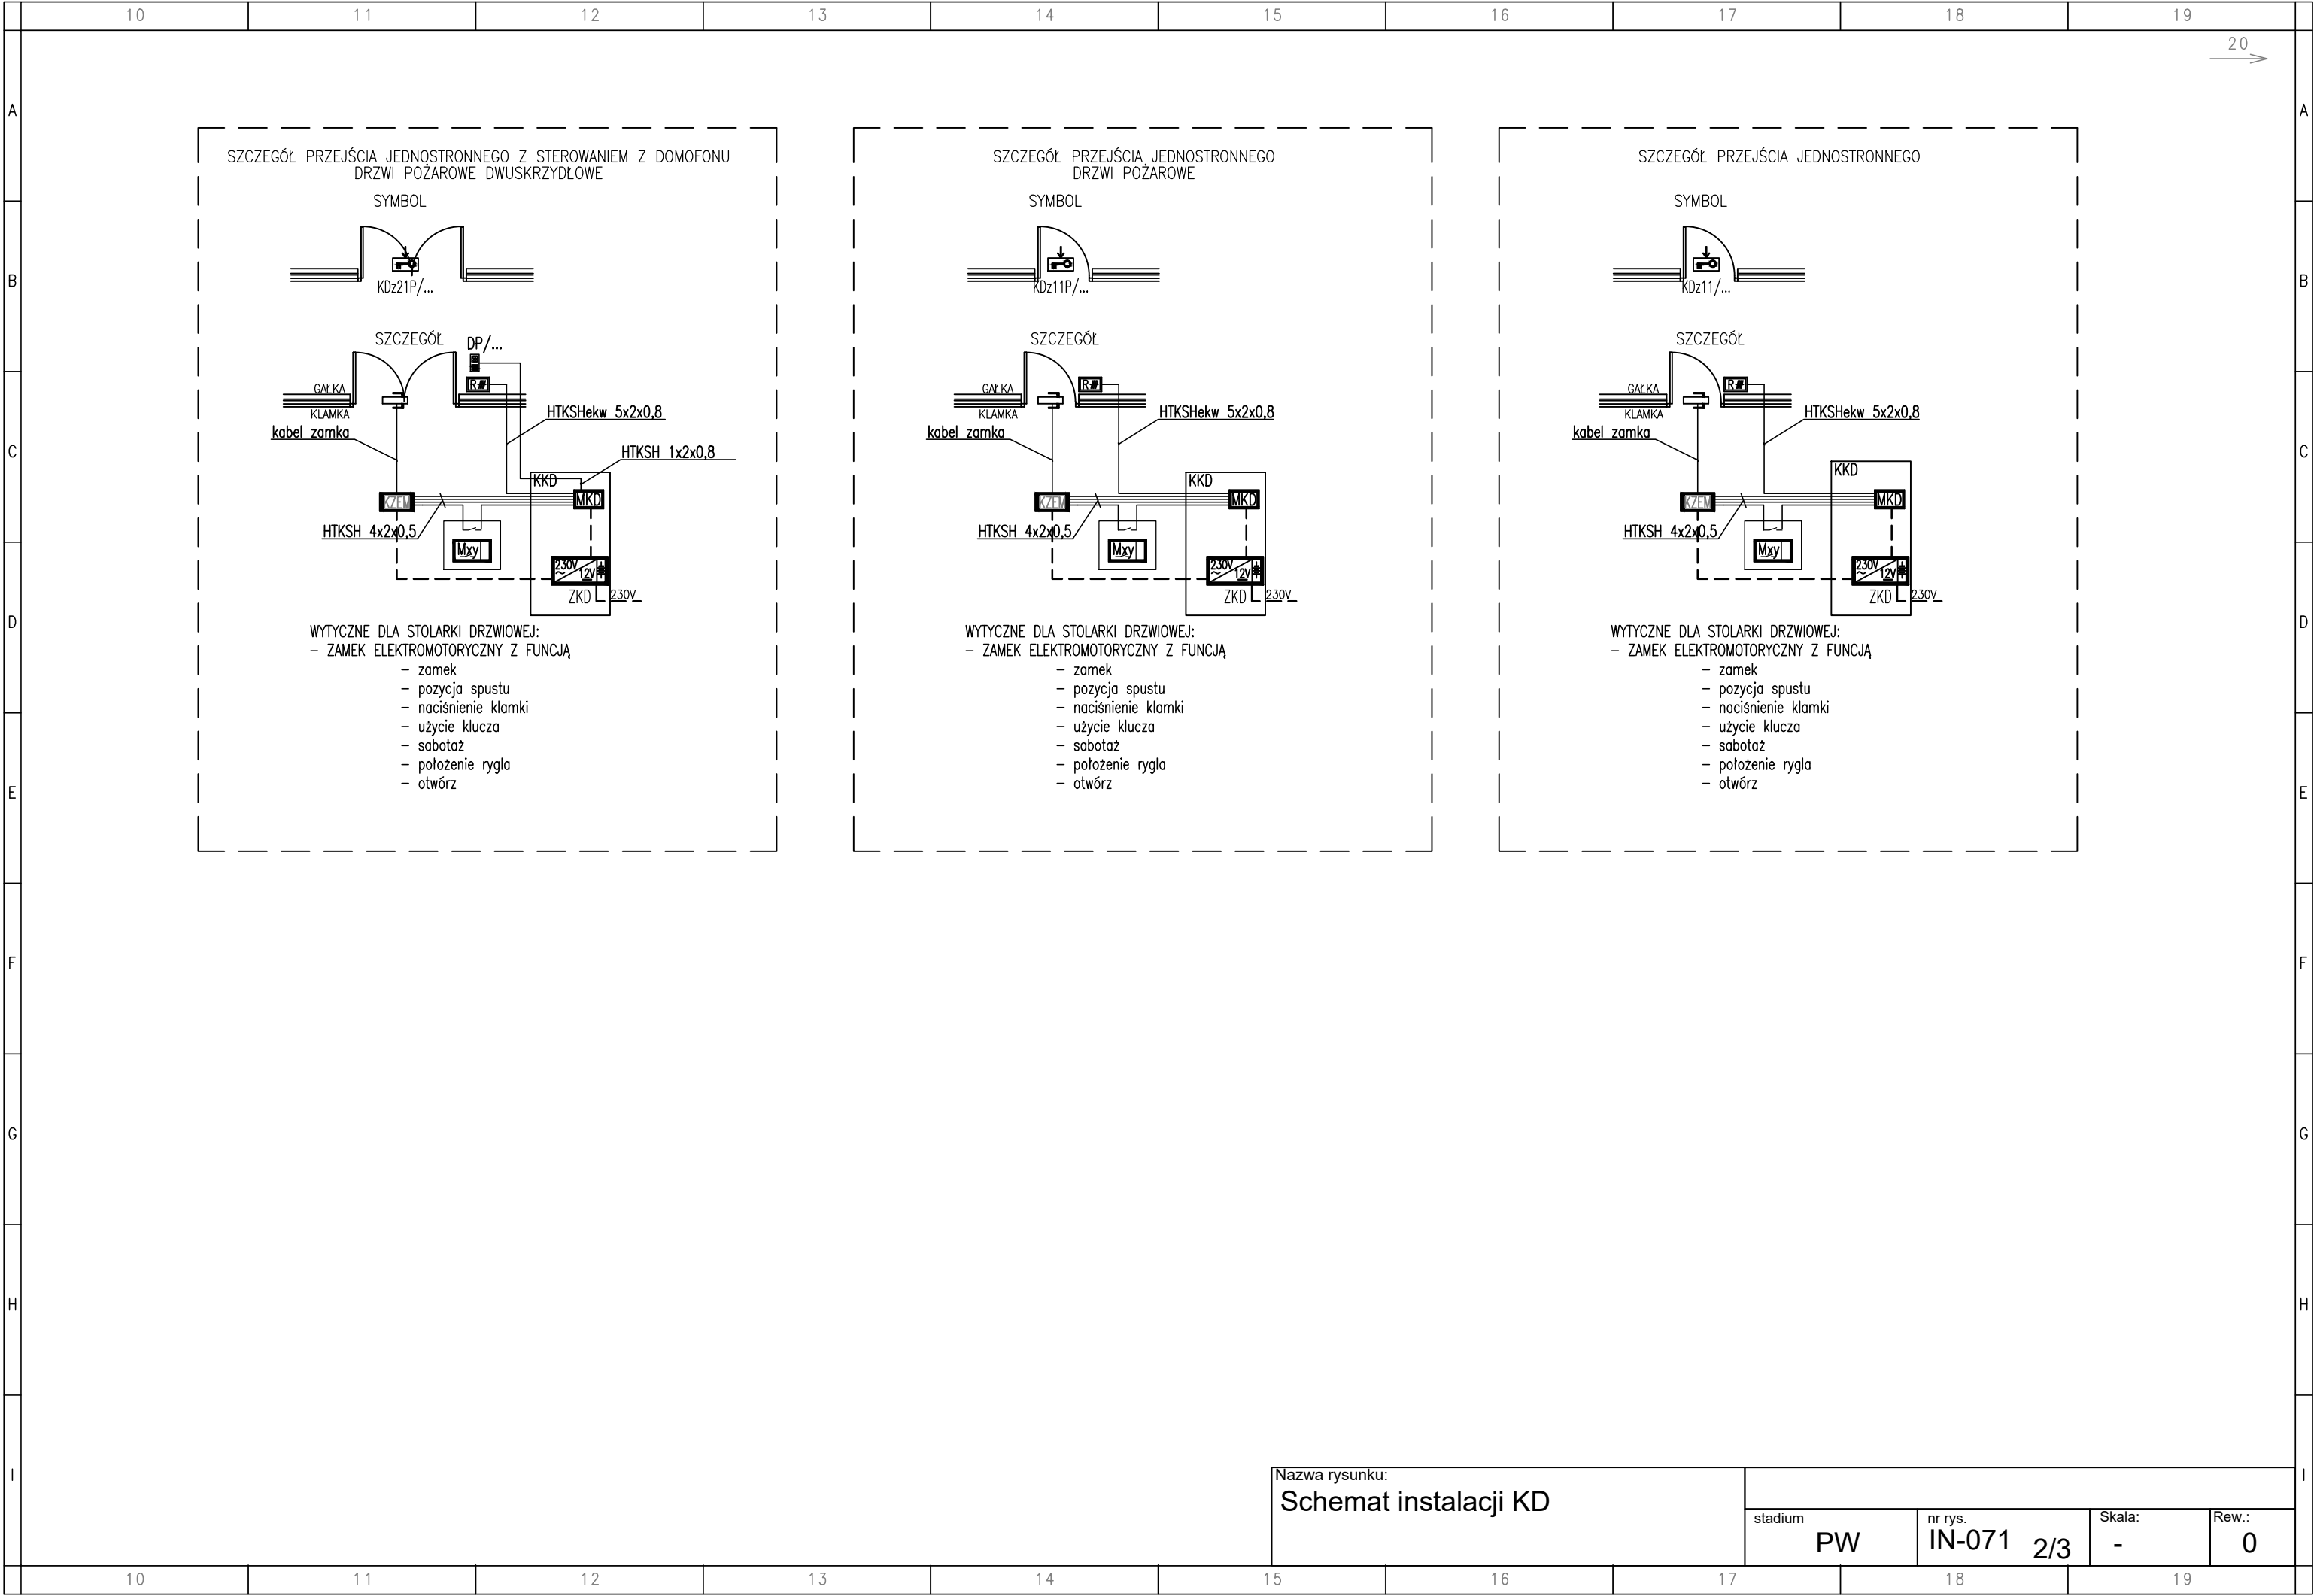

Nazwa rysunku:
Schemat instalacji KD

stadium
PW

nr rys.
IN-071 2/3

Skala:
-

Rew.:
0

10

11

12

13

14

15

16

17

18

19

