


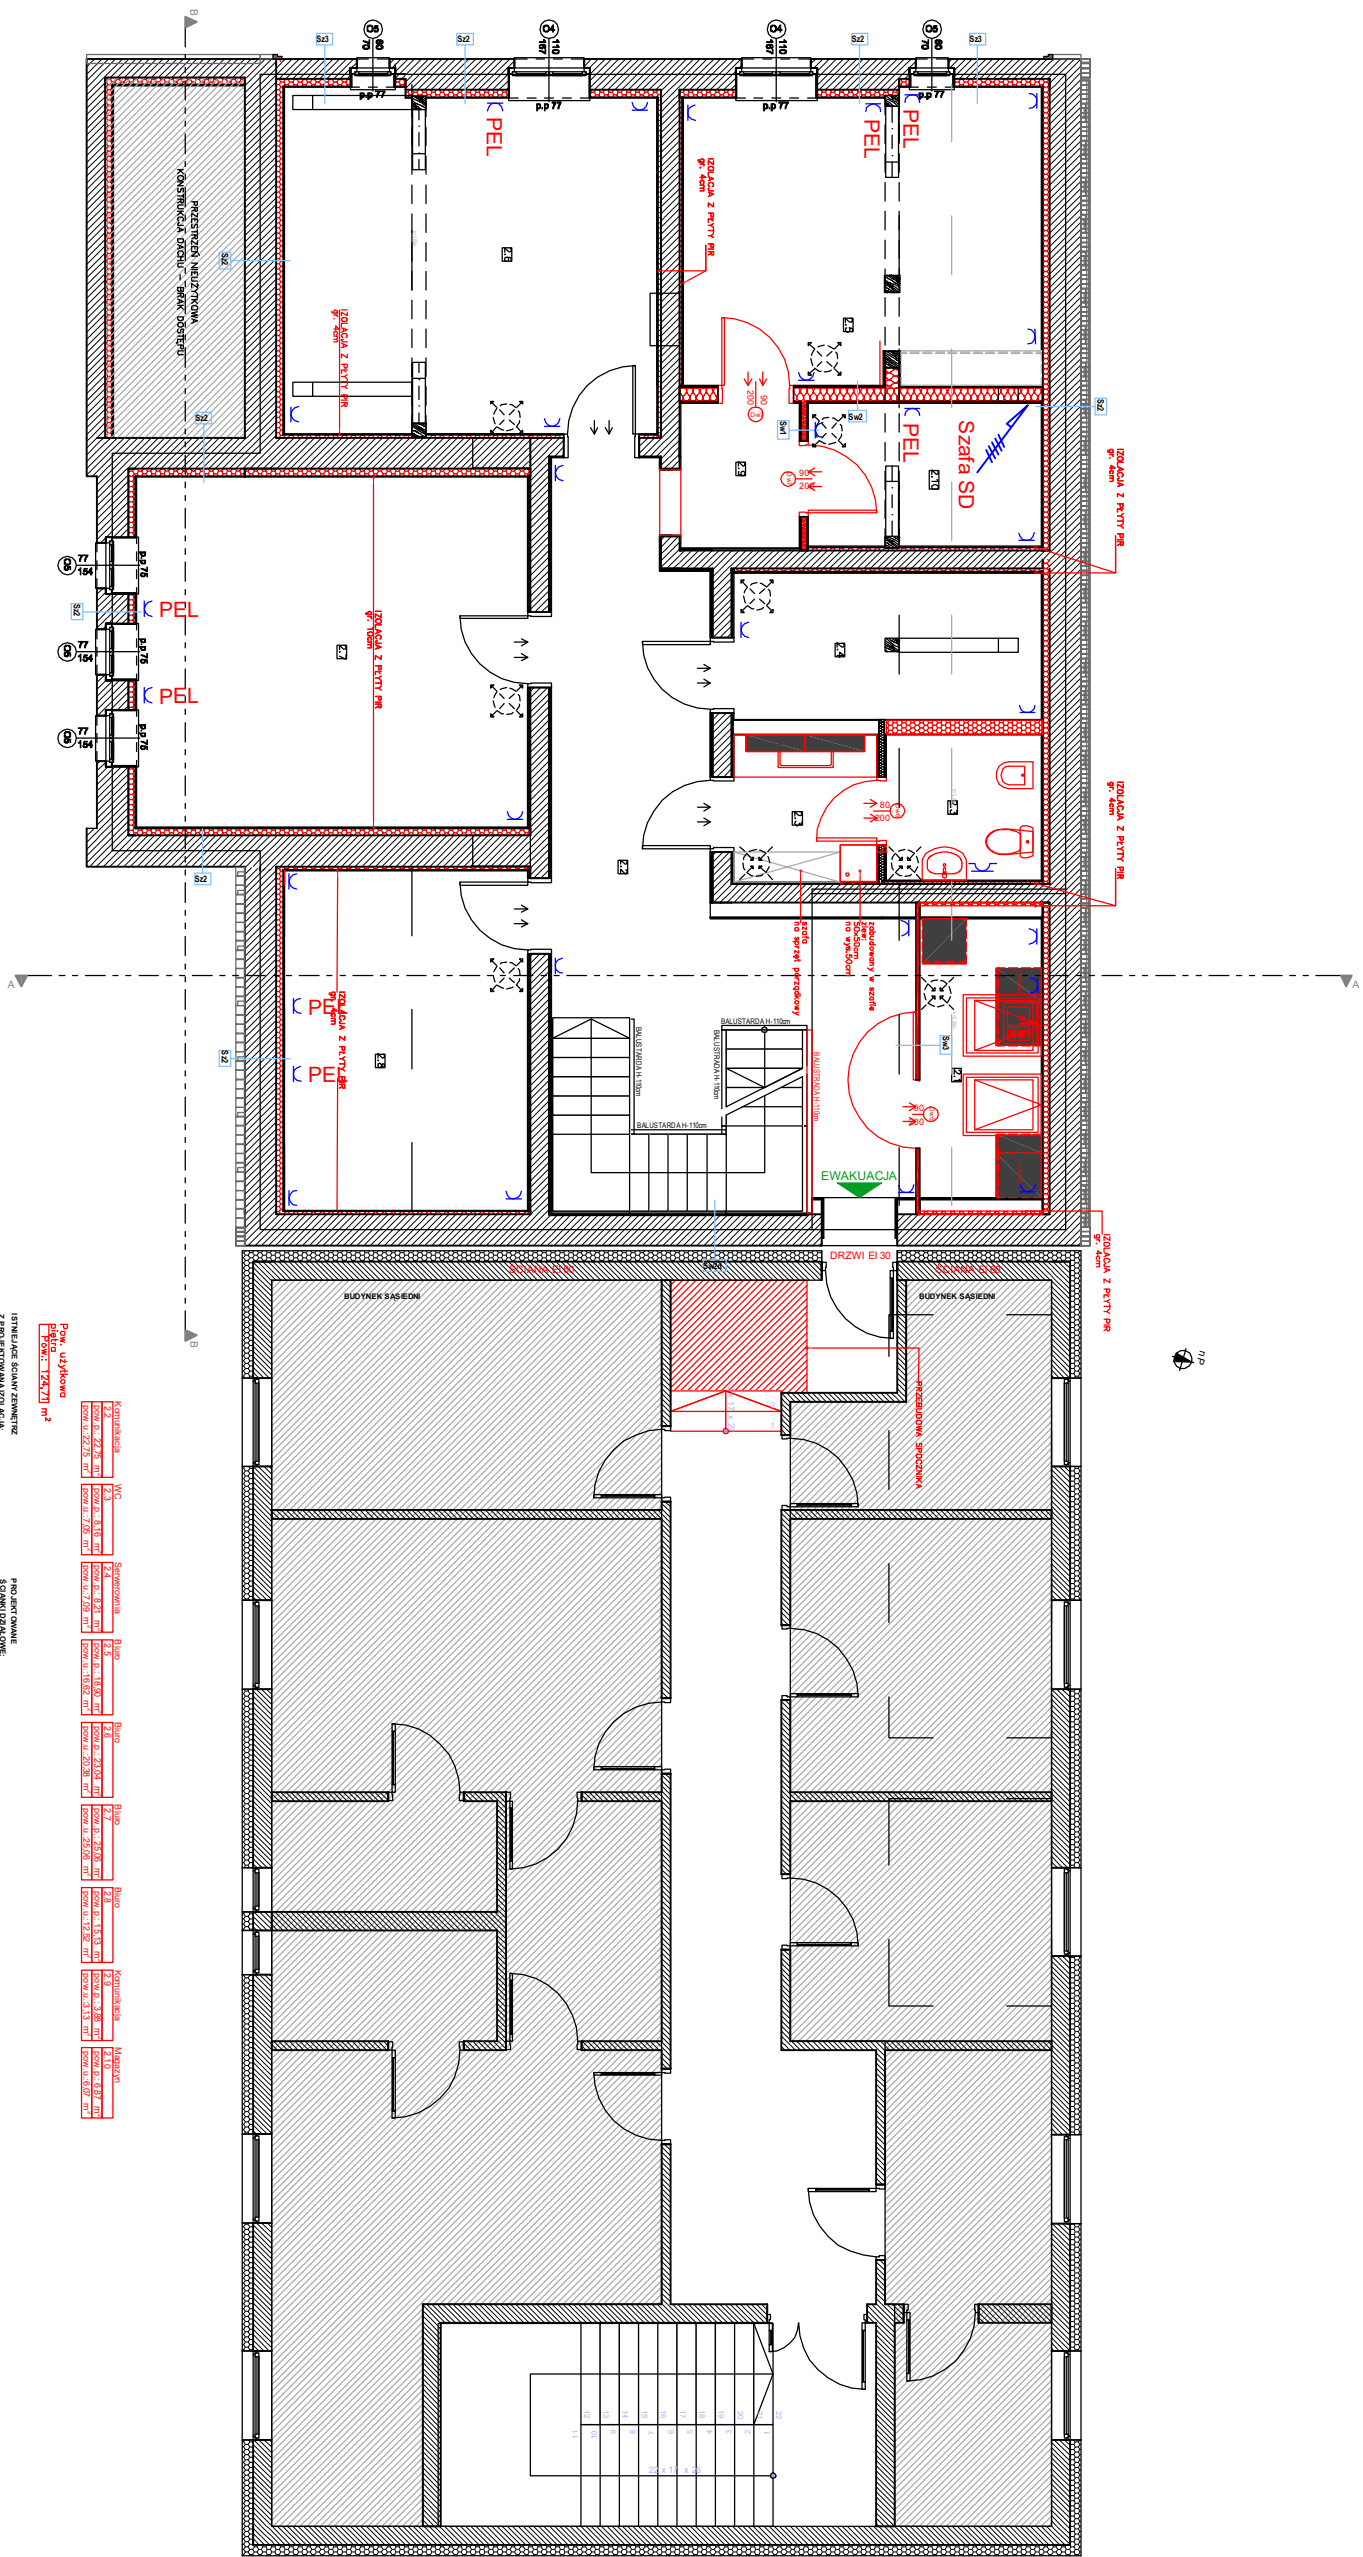

-

Pow. użytkowo piętra		Pow.: 124,71 m ²
S2	S3	
Podłoga	Podłoga	12,00 m
Styl. PR	Styl. BR	10,00 m
Styl. PR	Styl. BR	20,00 m

[illegible]

2.1	2.2	2.3	2.4	2.5	2.6	2.7	2.8	2.9	2.10
DOWN D.: 22.75 m	DOWN D.: 22.75 m	DOWN D.: 8.16 m	DOWN D.: 8.24 m	DOWN D.: 16.90 m	DOWN D.: 23.04 m	DOWN D.: 25.05 m	DOWN D.: 15.13 m	DOWN D.: 3.88 m	DOWN D.: 6.87 m
DOWN D.: 22.75 m	DOWN D.: 22.75 m	DOWN D.: 7.05 m	DOWN D.: 7.69 m	DOWN D.: 16.67 m	DOWN D.: 20.78 m	DOWN D.: 25.05 m	DOWN D.: 17.82 m	DOWN D.: 3.13 m	DOWN D.: 6.07 m