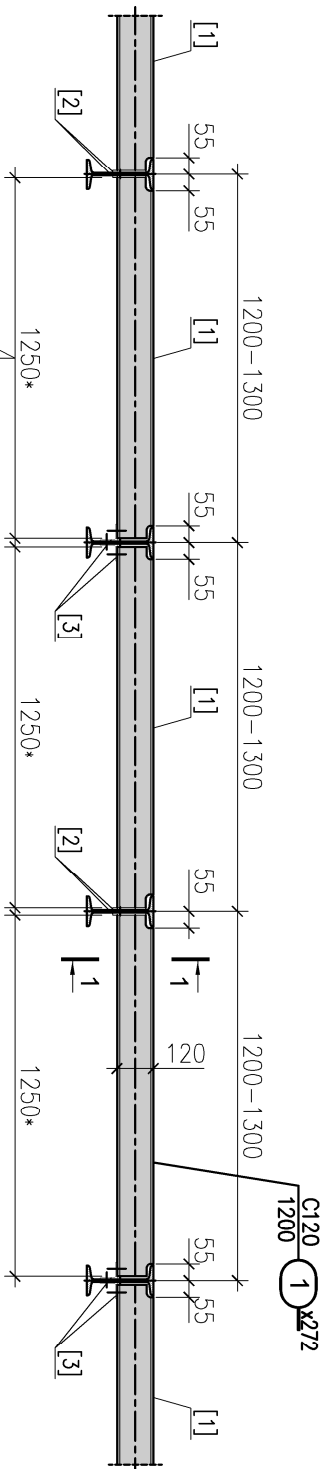




- z wzmocnieniem krat pomostowych



1:25

$$\frac{C120}{1200} \bigcirc 1 \underline{x272}$$


1-1

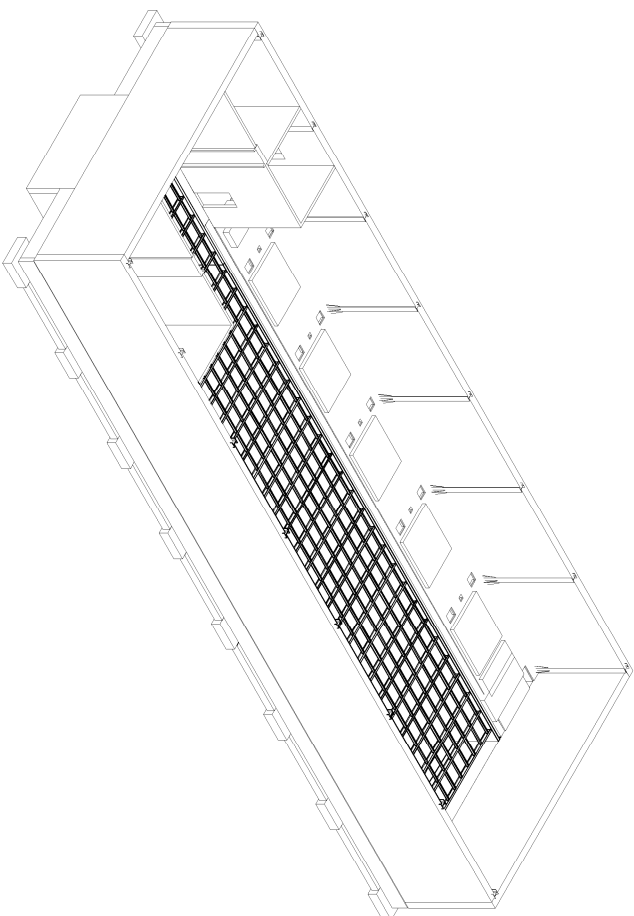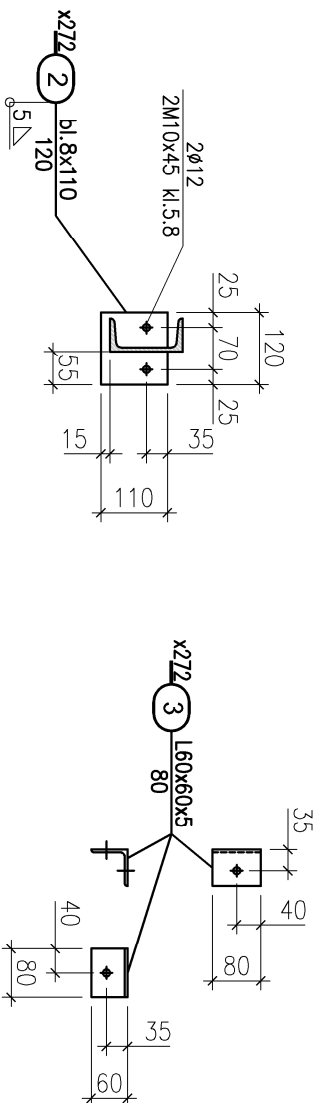

Poz.	Profil	Dług. [mm]	Ilość [szt.]	Cieżar jedn. [kg/m]	Cieżar całk. [kg]
1.	C120	1250	272	13,4	4556,0
2.	bl.8x110	120	272	6,91	225,5
3.	L60x60x5	80	256	4,57	93,6
SUMA					4875,1
CAŁOŚĆ		x1			4875,1

1. JEŻELI NIE OZNACZONO INACZEJ, SPÓINY PACHWINOWE WYKONAĆ JAKO CIĄGŁE $\alpha=0.7g$ – GDZIE g GRUBOŚĆ CIĘNSZEGO Z ŁĄCZONYCH ELEMENTÓW.

WT-PLAN

NAZWA ZAMIERZENIA BUDOWLANEGO

DLA MIASTA MRĄGOWO - ETAP III

Dz. Nr 42/11;

GLÓWNY PROJEKTANT	DATA	PODS
Tomasz WŁODARCZYK	MAZ/0218/P005/07	
PROJEKTOWAŁ - KONSULTACJA, ODBIORCZĄ	DATA	PODS
Stawomir SZARLEJA	Wd - 224/02	
	1 2024	

--	-----------------------------	----------------	--------

PR	A-3	01	18/2023	IN ZESTĘPU
K	1.200/25		I 2024	W311/ K.05-11