


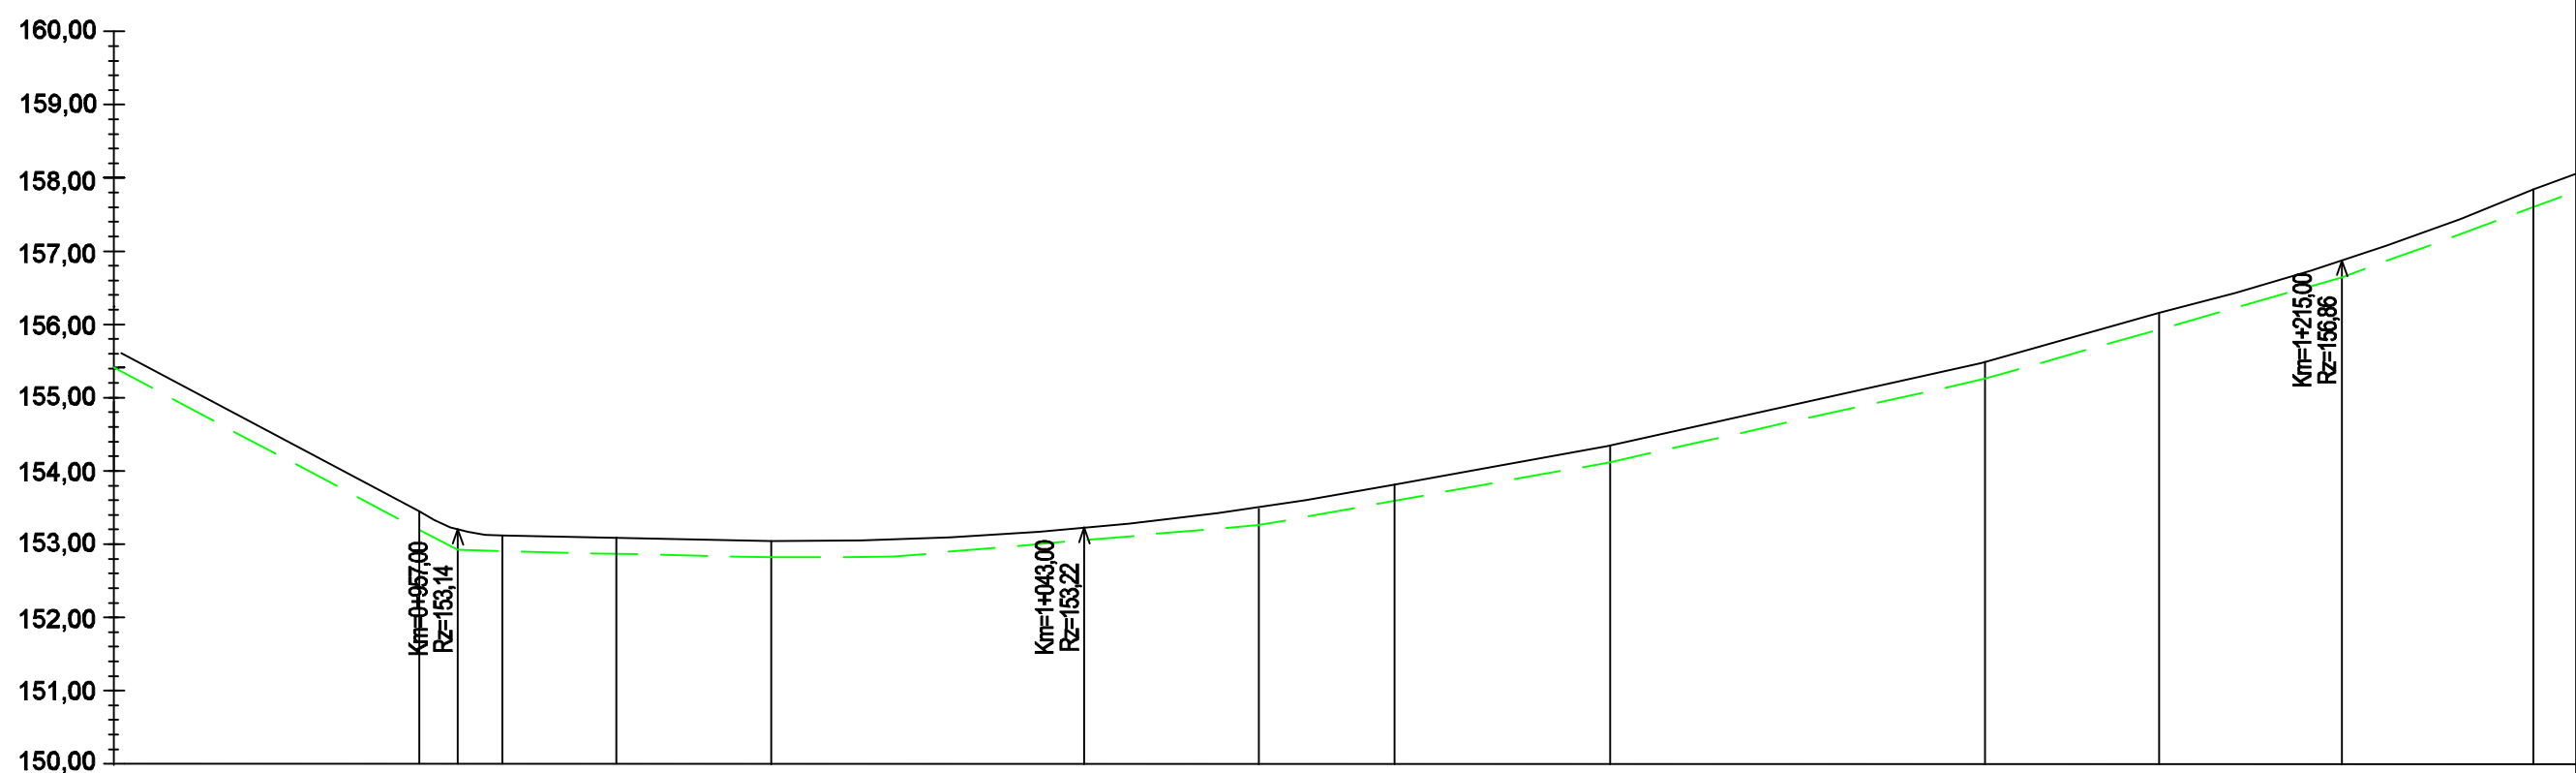

RZĘDNE NIWELETY	155,63	153,45	153,14	153,12	153,04	153,22	153,48	153,82	154,34	155,48	156,16	156,86	157,84	
POCHYLENIA I ŁUKI PIONOWE	$L=41,7m$ $i=-0,43\%$		$R=20,0m$ $L=11,6m$	$L=36,7m$ $i=-0,05\%$		$R=443,0m$ $L=85,0m$			$L=90,0m$ $i=2,6\%$			$R=347,7m$ $L=50,8m$		$L=...$ $i=...$
RZĘDNE TERENU	155,41	152,92			152,82	153,26		154,12		155,26		156,64		
PROSTE I ŁUKI POZIOME	$L=450m$				$R=64,0m$ $L=23,0m$	$L=220m$								$R=66,0m$ $L=31,0m$
ODLEGŁOŚCI	51,70	57,00	63,30	84,00	07,00	43,00	67,00	85,00	15,00	67,00	90,00	15,00	27,00	40,80
	0+910				1+000				1+100			1+200		