


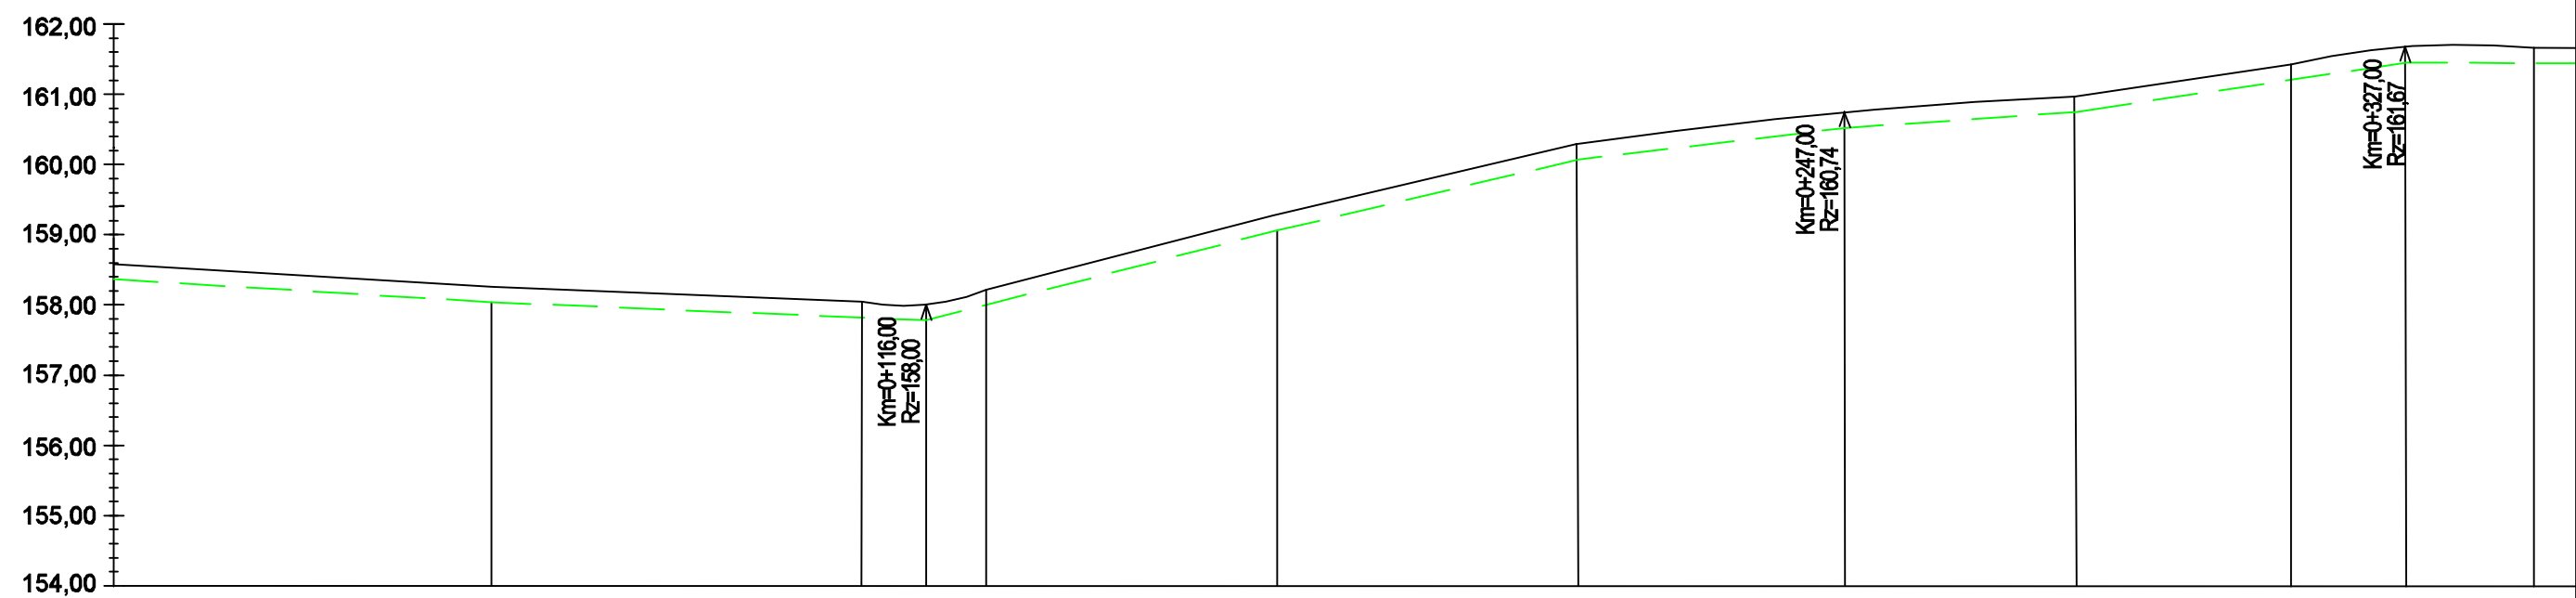

RZĘDNE NIWELETY	158,59	158,26	158,05	158,00	158,22	159,28	160,29	160,74	160,97	161,43	161,67	161,66
POCHYLENIA I ŁUKI PIONOWE	$L=106,6m$ $i=-0,5\%$				$R=30,60m$ $L=18,0m$	$L=84,4m$ $i=2,5\%$		$R=740,0m$ $L=71,0m$	$L=32,0m$ $i=1,44\%$	$R=108,0m$ $L=33,0m$	$L=$	
RZĘDNE TERENU	158,37	158,04	157,78	159,06	160,07	160,52	160,75	161,45				
PROSTE I ŁUKI POZIOME	$L=227m$							$R=325,7m$ $L=85,0m$				
ODLEGŁOŚCI	54,00	06,60	16,00	24,60	66,00	09,00	27,00	47,00	80,00	12,00	27,00	45,00
	0+000	0+100				0+200		0+300				