
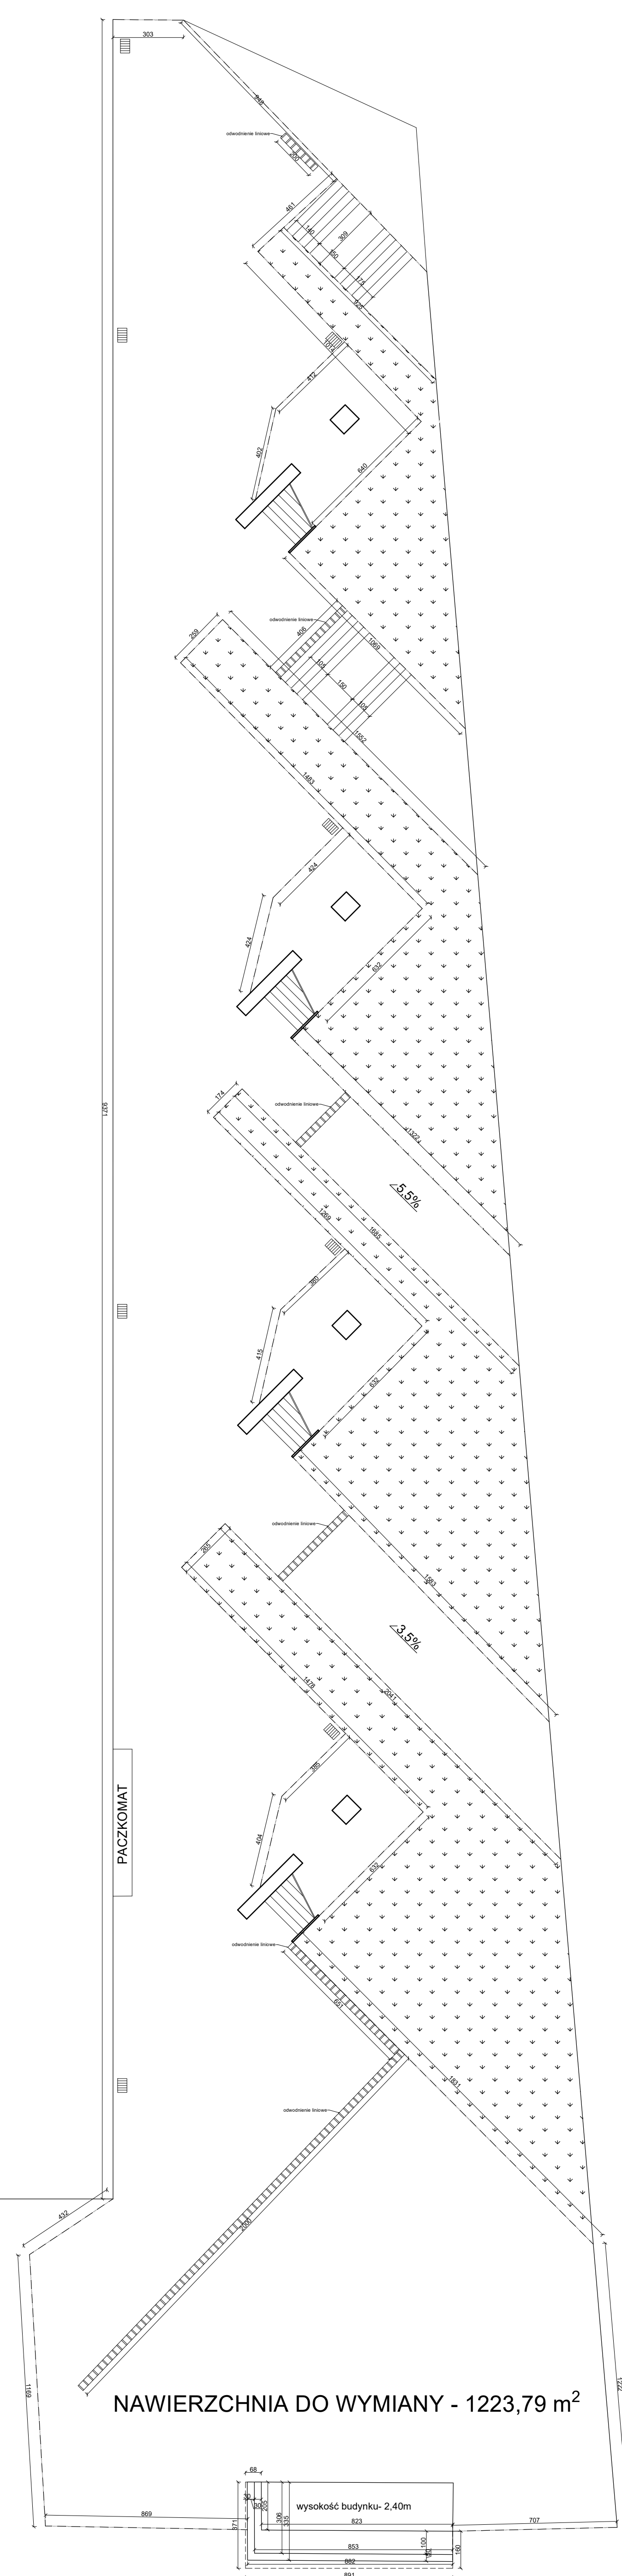
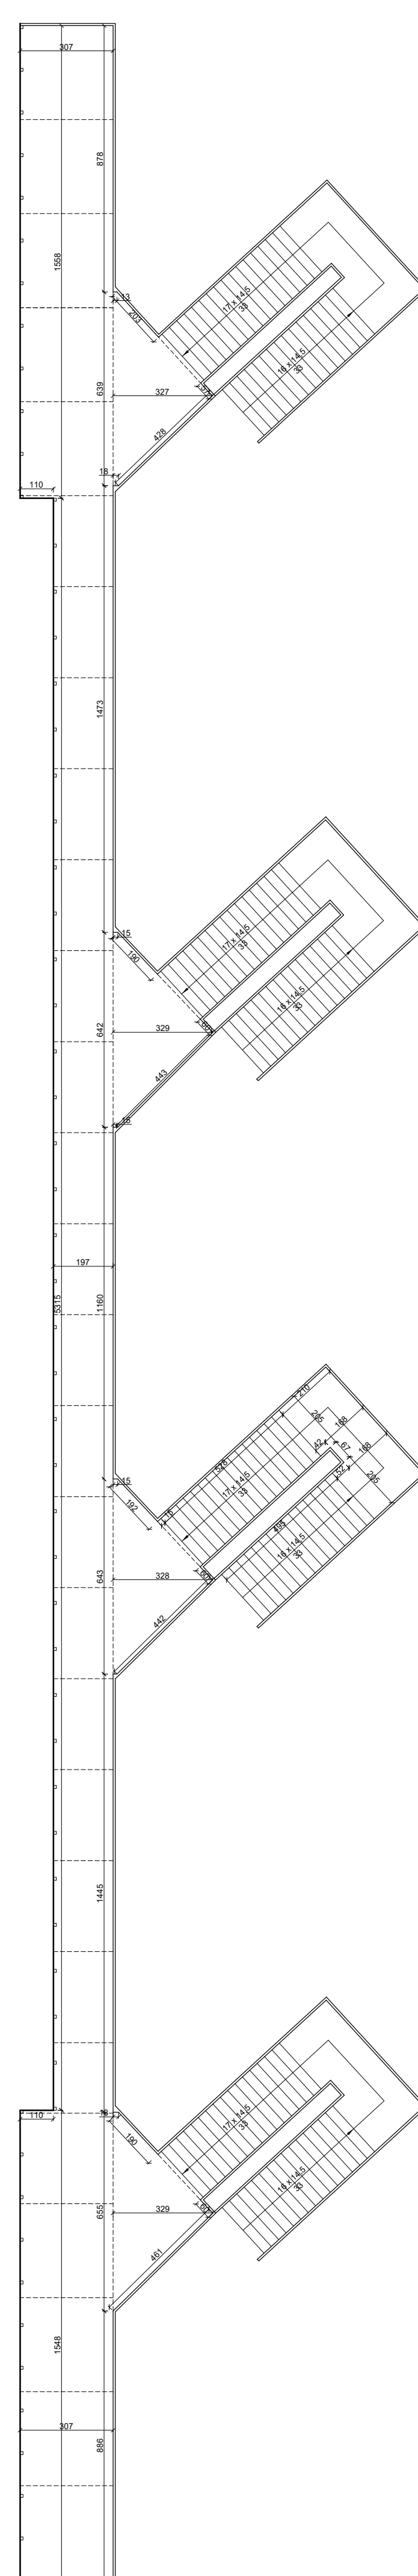
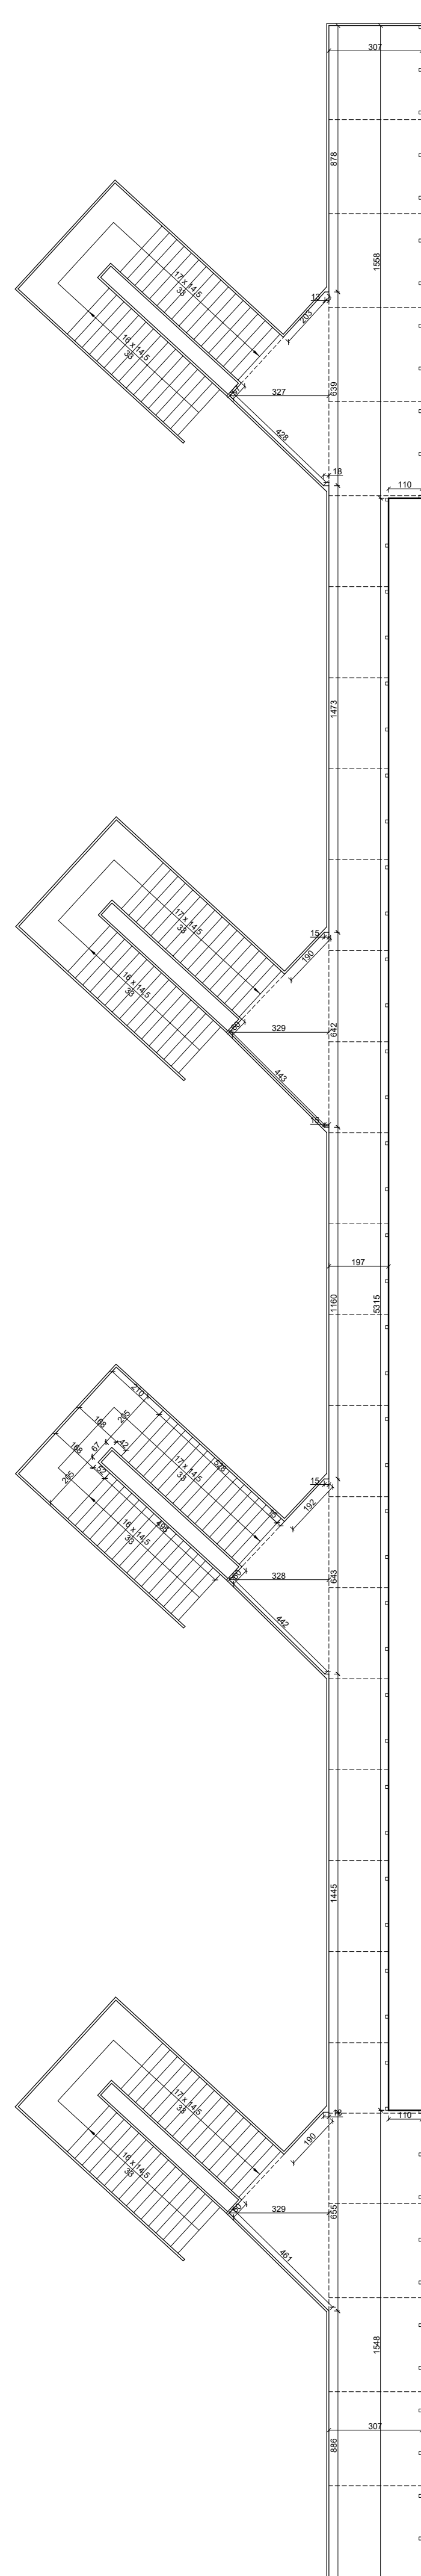
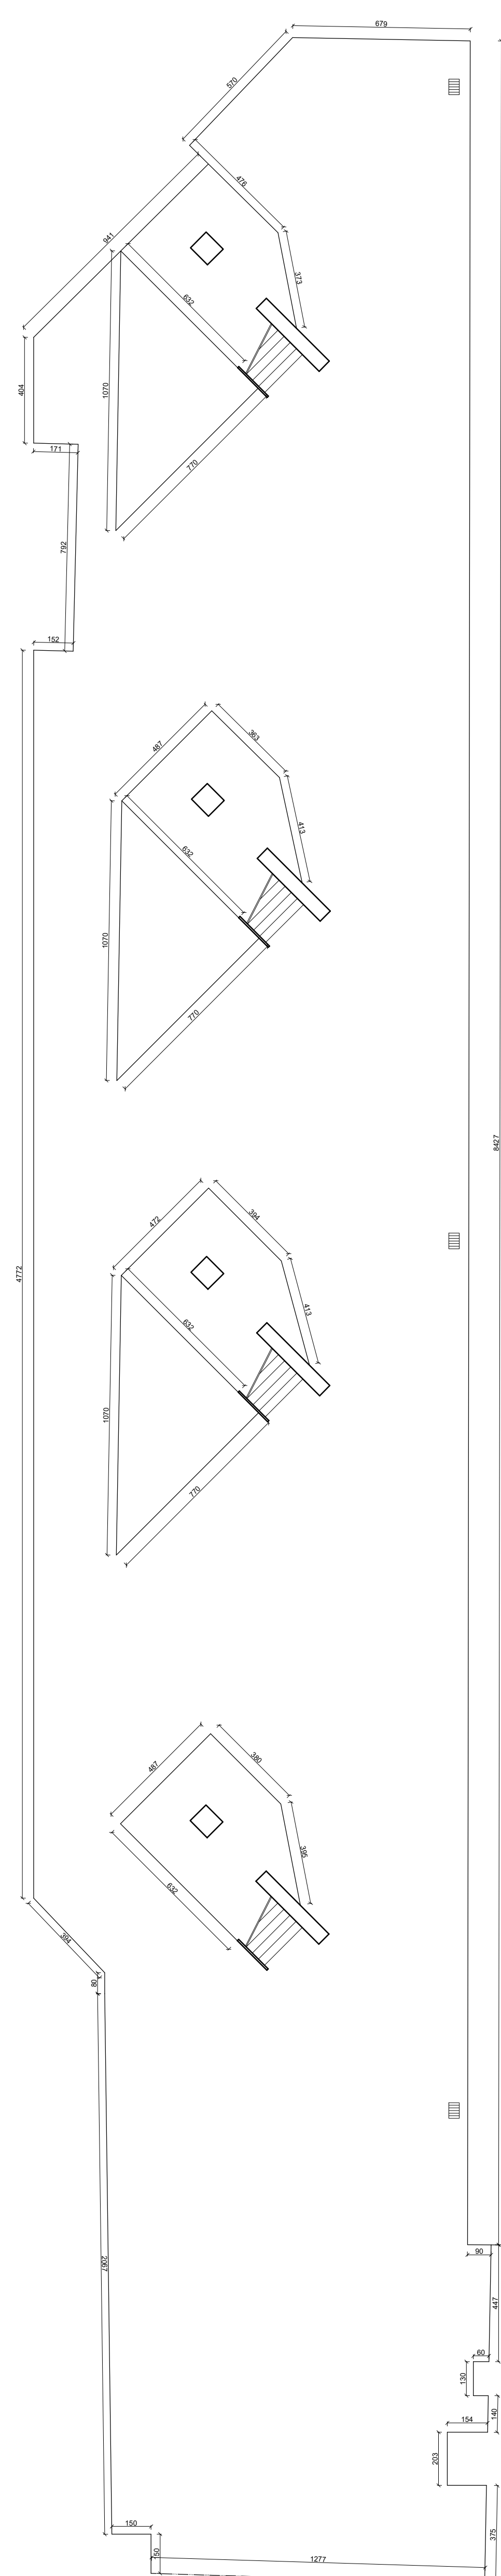


A rectangular box containing 10 dots. The dots are arranged in two horizontal rows of five dots each. The top row has five dots, and the bottom row has five dots.

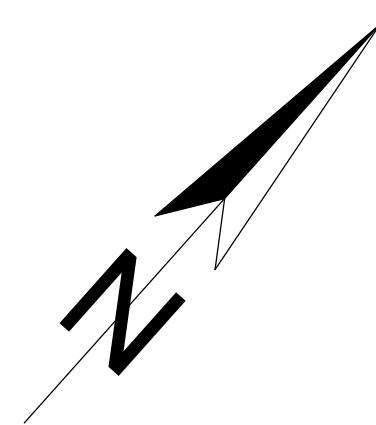

NAWIERZCHNIA DO WYMIANY - 1223,79 m²