



PROJEKTOWANY MOST SZEROKOŚCI 11,86m i DŁUGOŚCI L=18,28m

ISTNIEJĄCY MOST SZEROKOŚCI 5,26m i DŁUGOŚCI L=9,10m DO ROZBIÓRKI

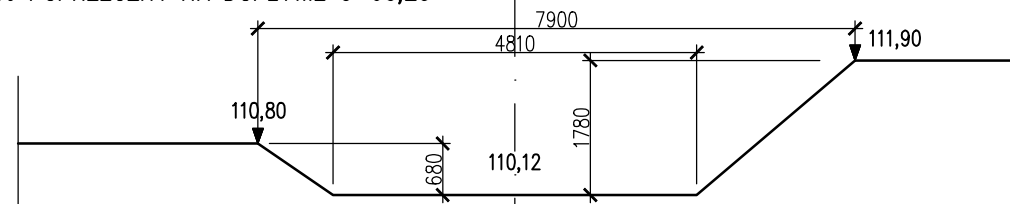




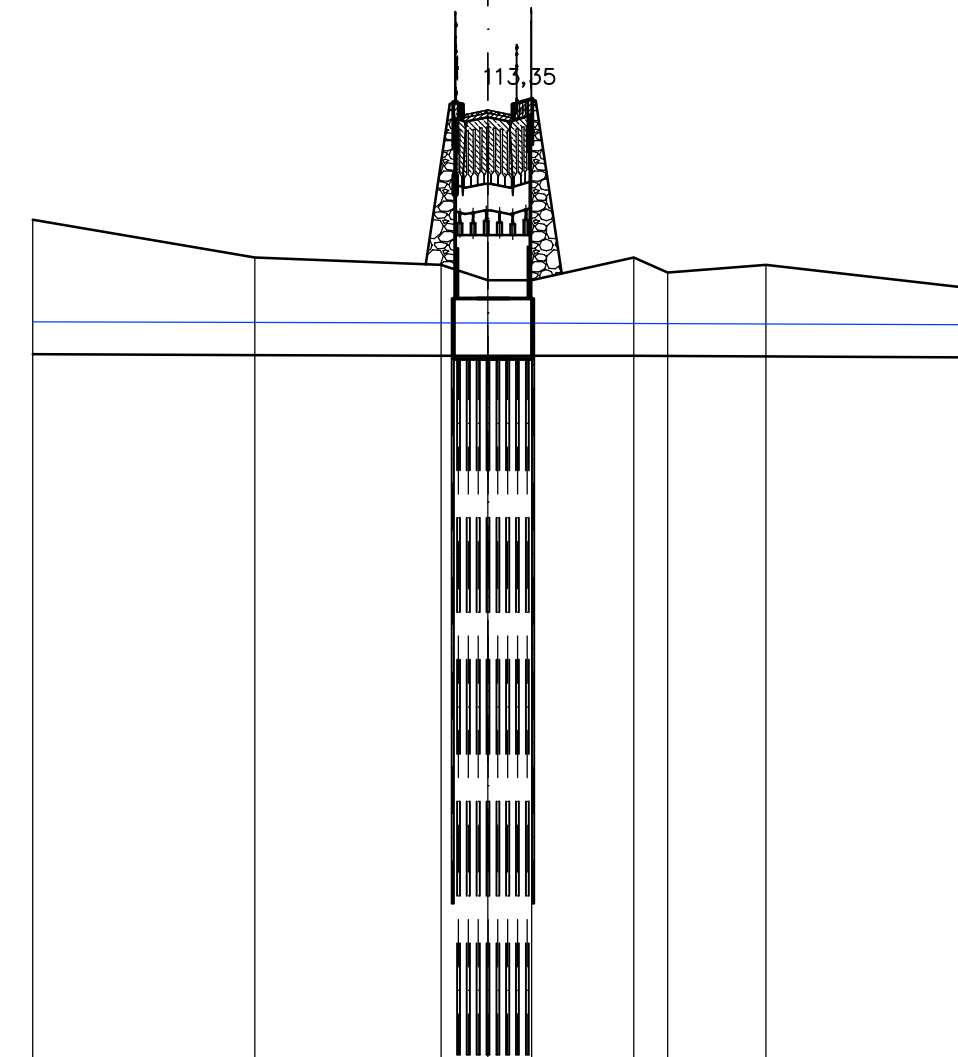

p. p. 100,0m	
RZĘDNE ISTN. TERENU	111,90
RZĘDNE ISTN. DNA	110,12
RZĘDNE LUSTRA WODY	110,55
ODLEGŁOŚCI	-60,20

 Wojciech Grzybowski ul. Kołodziejska 25a, 15-256 Białystok tel. 506660001, e-mail: sbkim@o2.pl NIP 6431703106, REGON 366771696			
Stadium: P.T.	Nazwa rysunku: Profil podłużny rzeki Horodnianka, przekroje poprzeczne rzeki Horodnianka		Rysunek nr: 03
	Objekt: Rozbudowa ulicy Branickiego w Choroszczy oraz budowa mostu na rzece Horodnianka wraz z niezbędną infrastrukturą techniczną.		
Skala: 1:1000 1:100			Data: 10.06.2026
BRANŻA MOSTOWA			
Projektant:		Sprawdzający:	
Imię i nazwisko nr upr.:	Podpis:	Imię i nazwisko nr upr.:	Podpis:
mgr inż. Marek Krysiiewicz PDL/0032/POOM/06		mgr inż. Cezary Gryko PDL/0142/POOM/09	