


INWENTARYZACJA RZUT PIWNICY

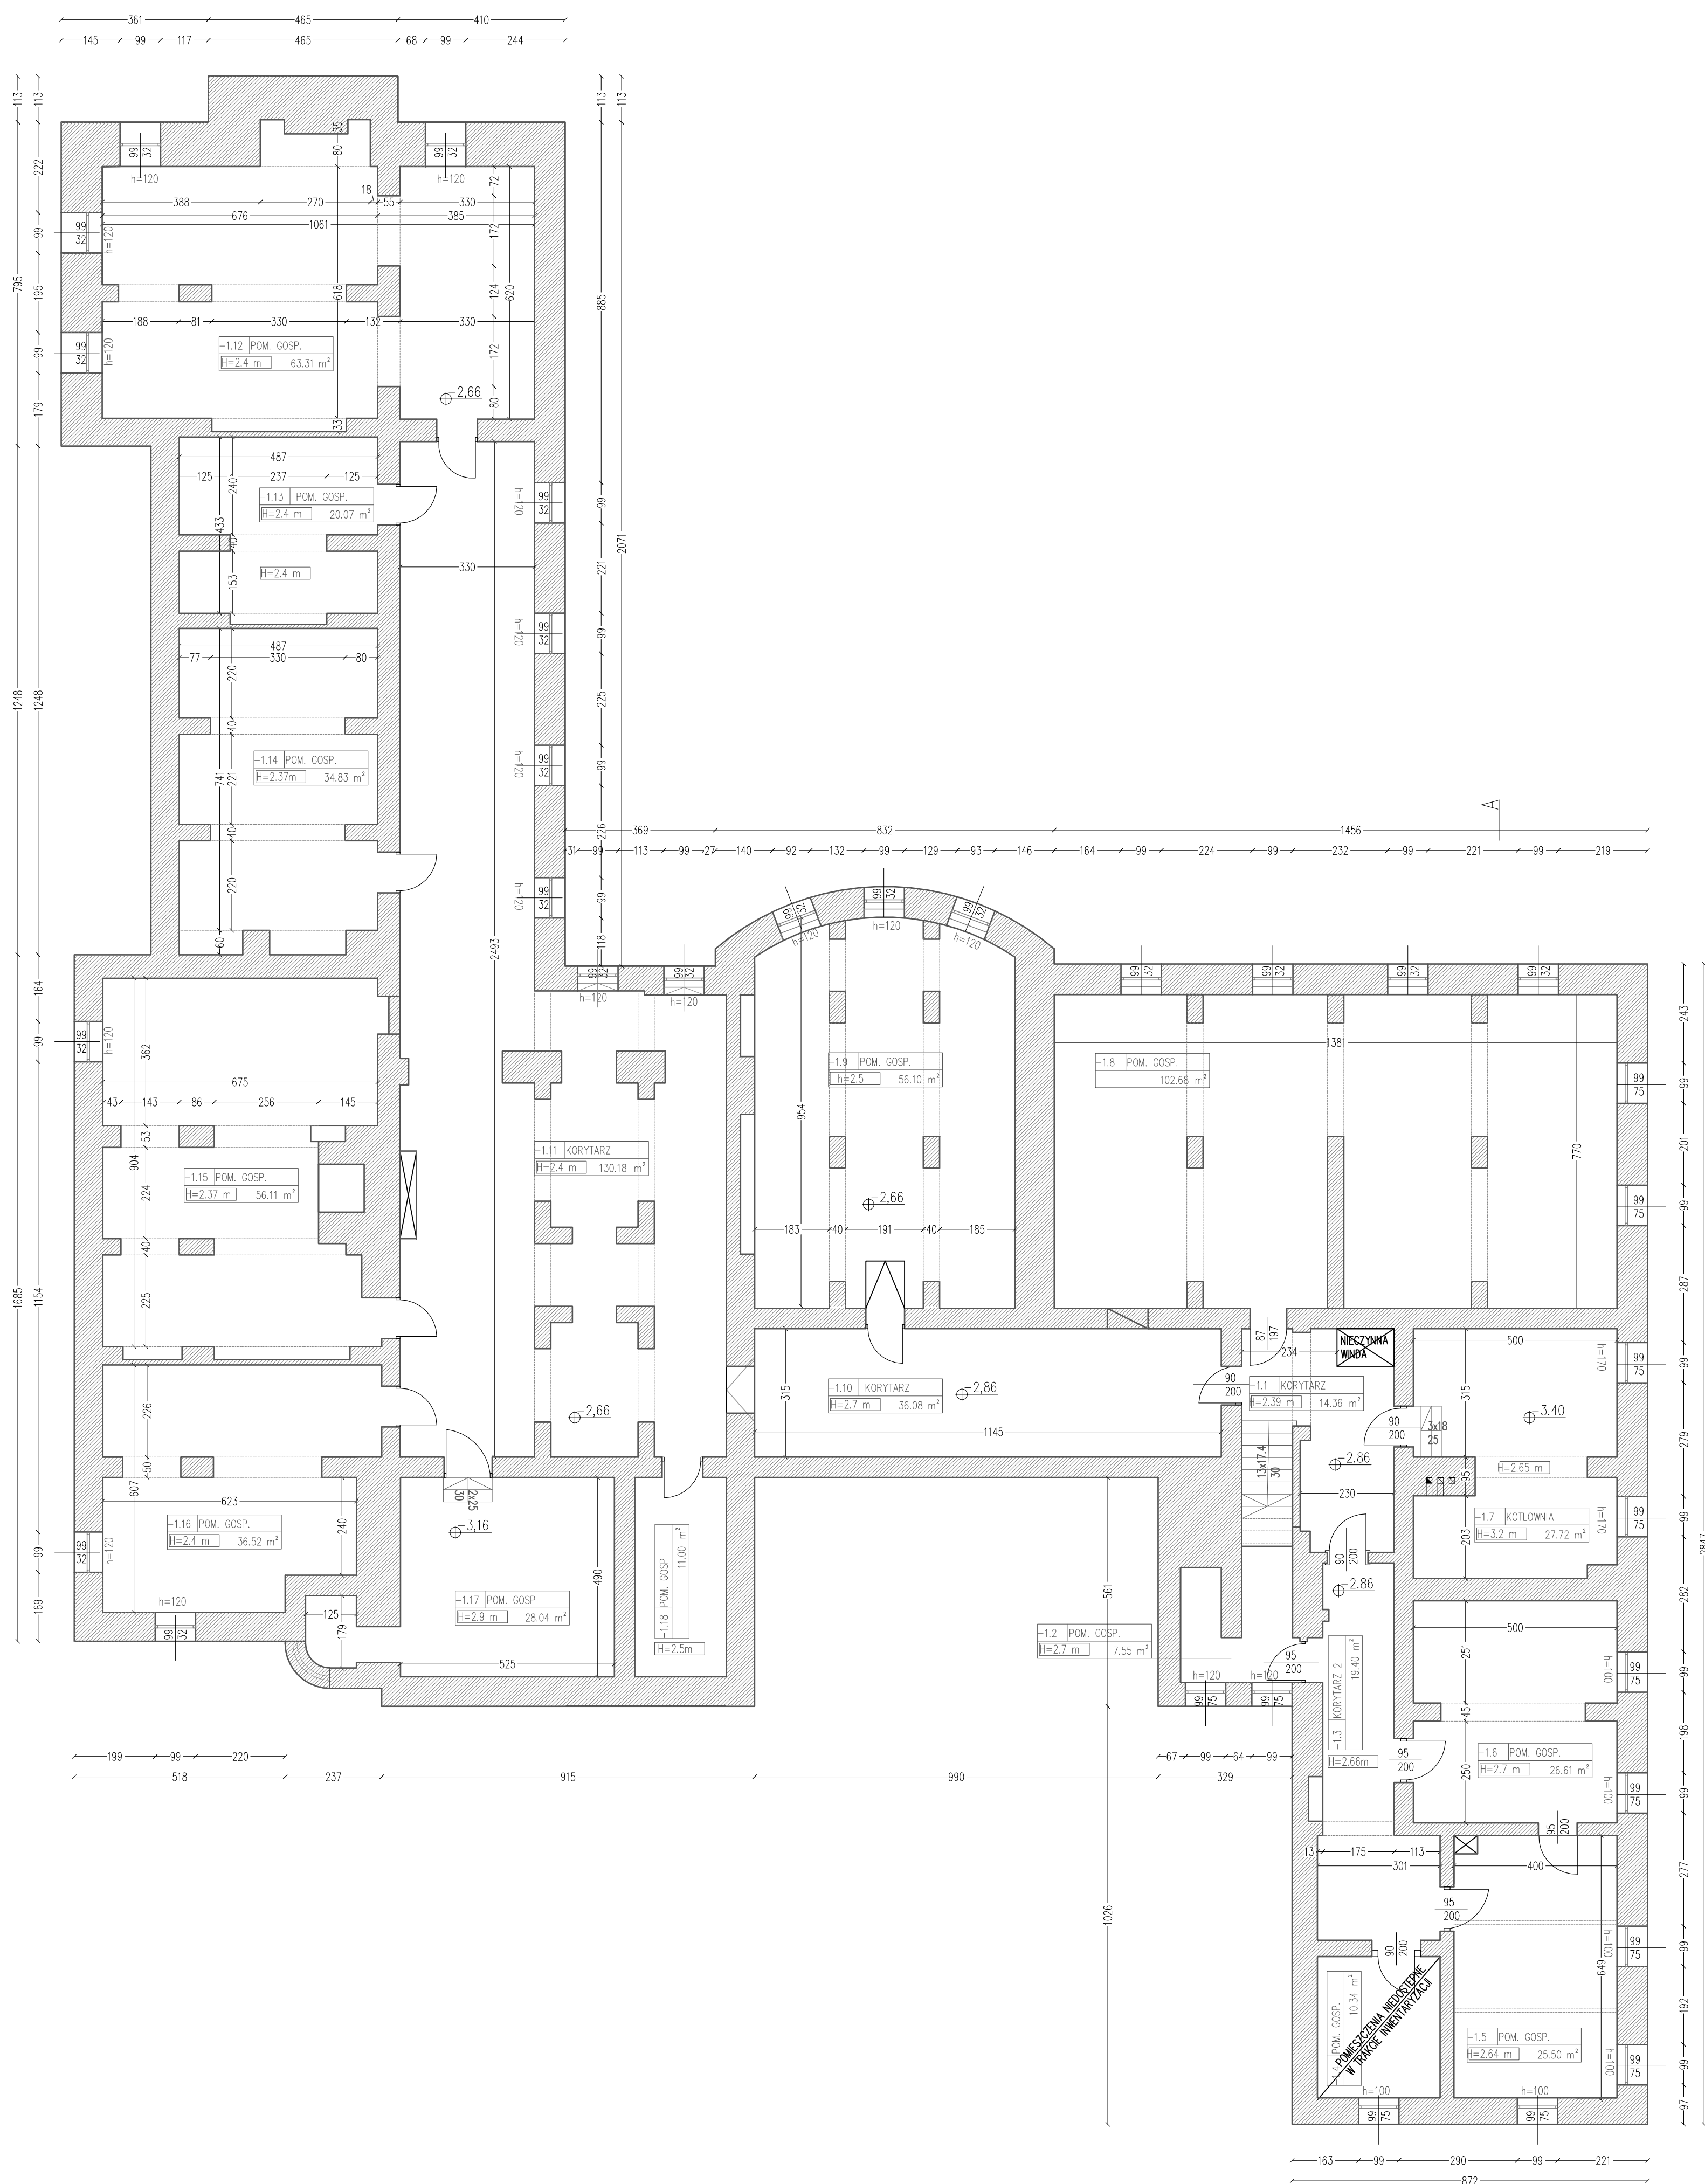

PIWNIKA - ZESTAWIENIE POWIERZCHNI			
NR POMIESZCZ.	FUNKCJA POMIESZCZENIA	POW. UŻYTKOWA	[m ²]
- 1.01	KORYTARZ	14.36	m ²
- 1.02	POM. GOSP.	7.55	m ²
- 1.03	KORYTARZ	19.40	m ²
- 1.04	POM. GOSP.	10.34	m ²
- 1.05	POM. GOSP.	25.50	m ²
- 1.06	POM. GOSP.	26.61	m ²
- 1.07	KOTŁOWNIA	27.72	m ²
- 1.08	POM. GOSP.	102.68	m ²
- 1.09	POM. GOSP.	56.10	m ²
- 1.10	KORYTARZ	36.08	m ²
- 1.11	KORYTARZ	130.18	m ²
- 1.12	POM. GOSP.	63.31	m ²
- 1.13	POM. GOSP.	20.07	m ²
- 1.14	POM. GOSP.	34.83	m ²
- 1.15	POM. GOSP.	56.11	m ²
- 1.16	POM. GOSP.	36.52	m ²
- 1.17	POM. GOSP.	28.04	m ²
- 1.18	POM. GOSP.	11.00	m ²
RAZEM CAŁA KONDYGNACJA		706.41	m ²