


W

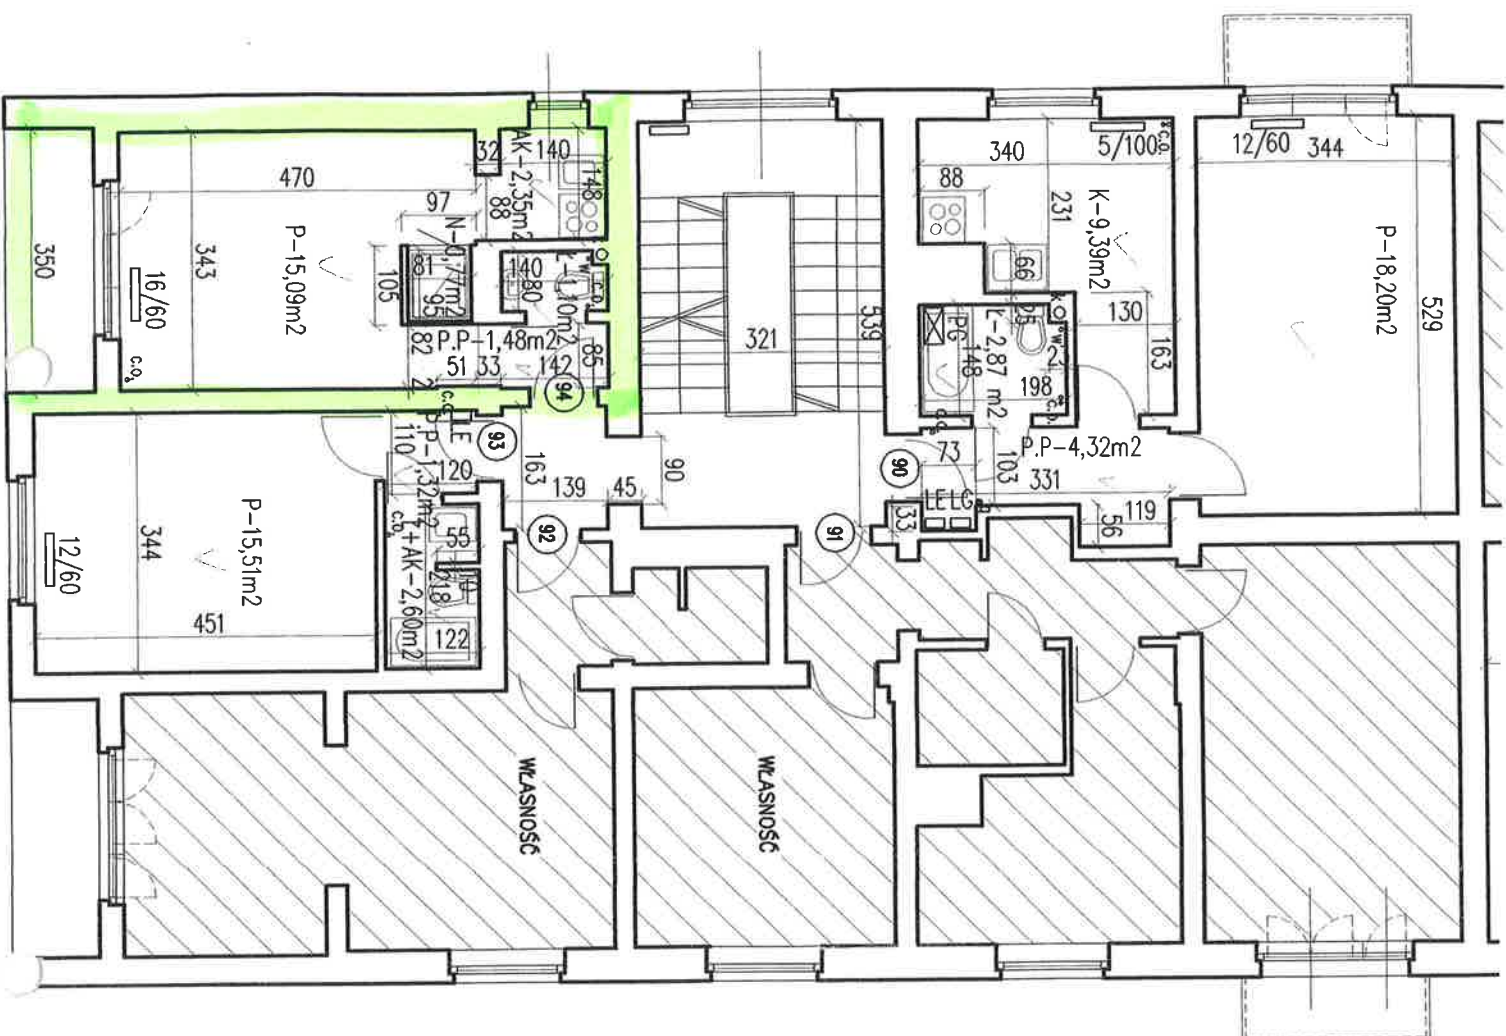

LOKAL	3/90
LOKAL	3/91
LOKAL	3/92
LOKAL	3/93
LOKAL	3/94